
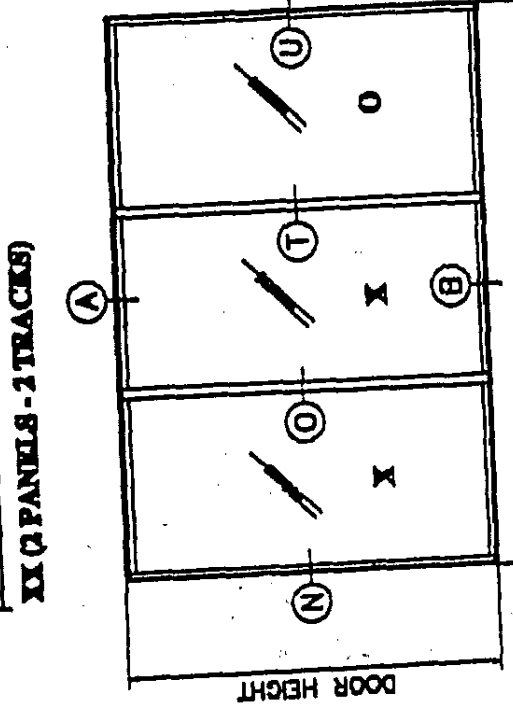


FRANCISCO HERNANDEZ P.E.
Structural Engineering
351 NW 82nd Ave #1118
Miami, Florida 33126
Phone (305) 268 8670
Fax (305) 268 3427

Drawn By: JN
Date: 4-6-89
Scale: N.T.S.
Revision: 3-25-88
Revision: _____

DRAWING NO.
SGD98-01

SHEET
1 OF 8

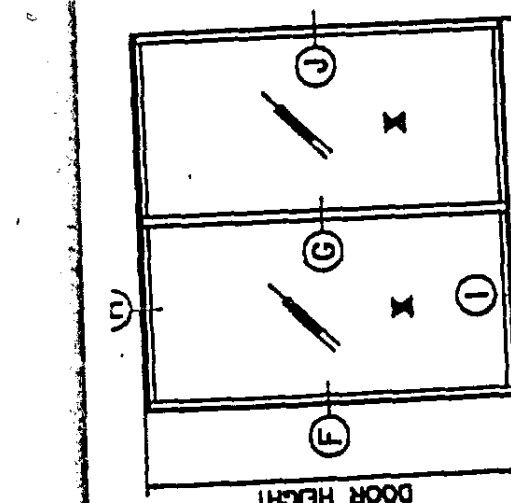

MATERIAL LIST

PRODUCT RENEWED
as originally filed with the Florida
Secretary of State on 02-09-08 001
Expiration Date JAN 20 2013
Helen David Product Control

APPROVED AS CONFORMS WITH THE
STEIN TUBULAR BURNING CODE

DATE 02-09-08
BY *Michael Davis*
FACILITY (CITY) DISTRICT
452151525, 12 02-04-03, 08
3-6-0
FRANCISCO MERMANN
FLORIDA P.E. NO.