


VOLCAN 'S' STATUE CLAY BARREL ROOF TILE
PROFILE DRAWINGS

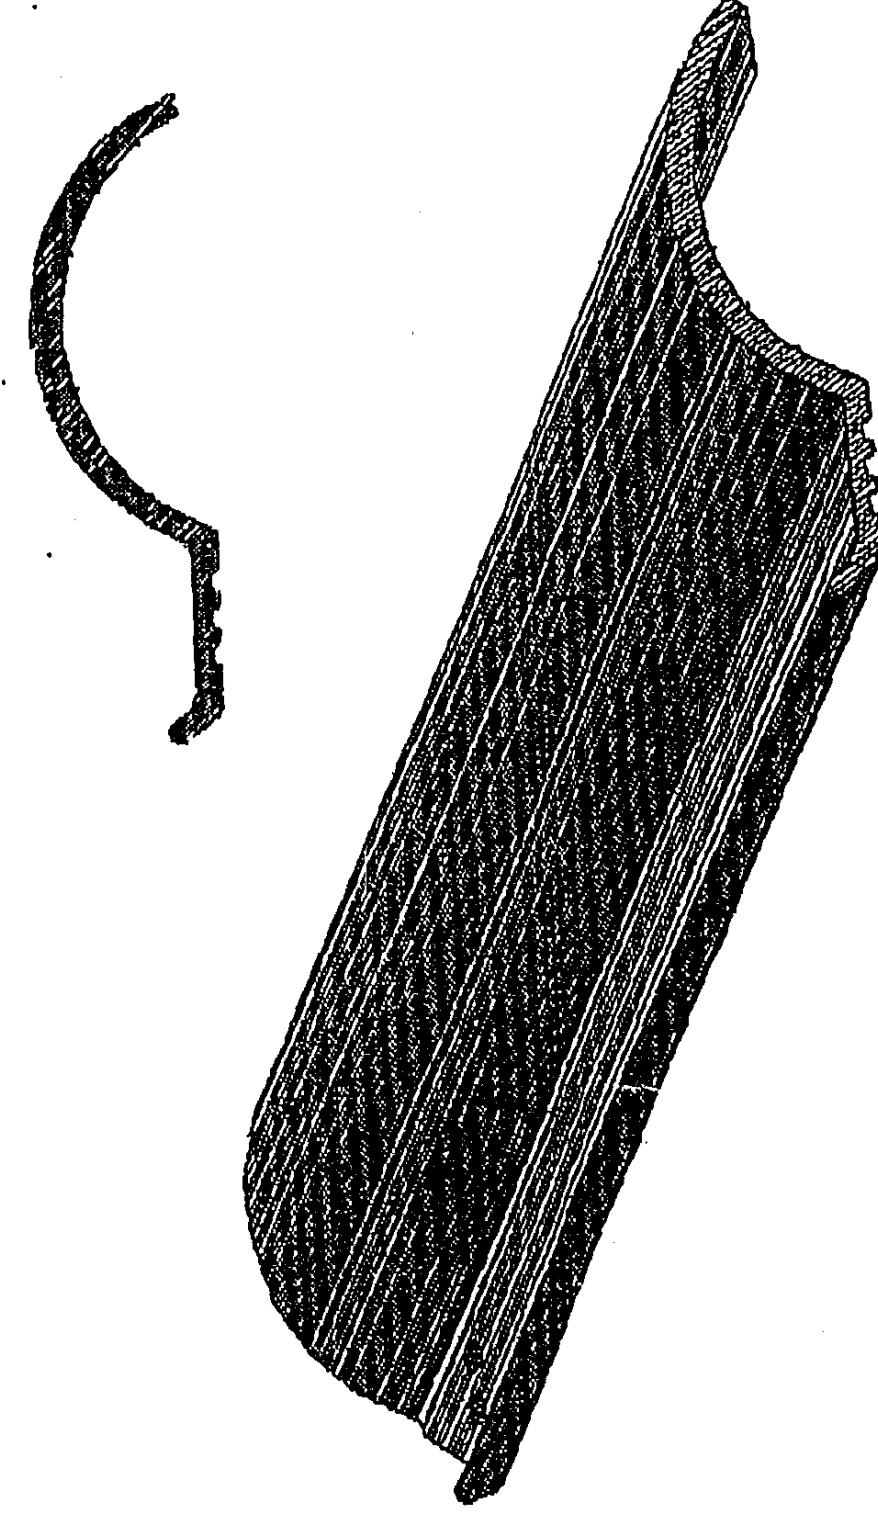

END OF THIS ACCEPTANCE



No. 3298 P. 6

NOA No: 04-042604
Expiration Date: 08/26/09
Approval Date: 08/26/04
Page 6 of 6

AUG. 30. 2004 12:11PM

2