


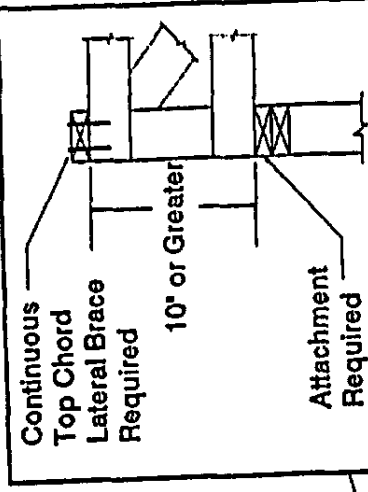


2x4/2x6 PARALLEL CHORD TRUSS





HF - Hem-Fir

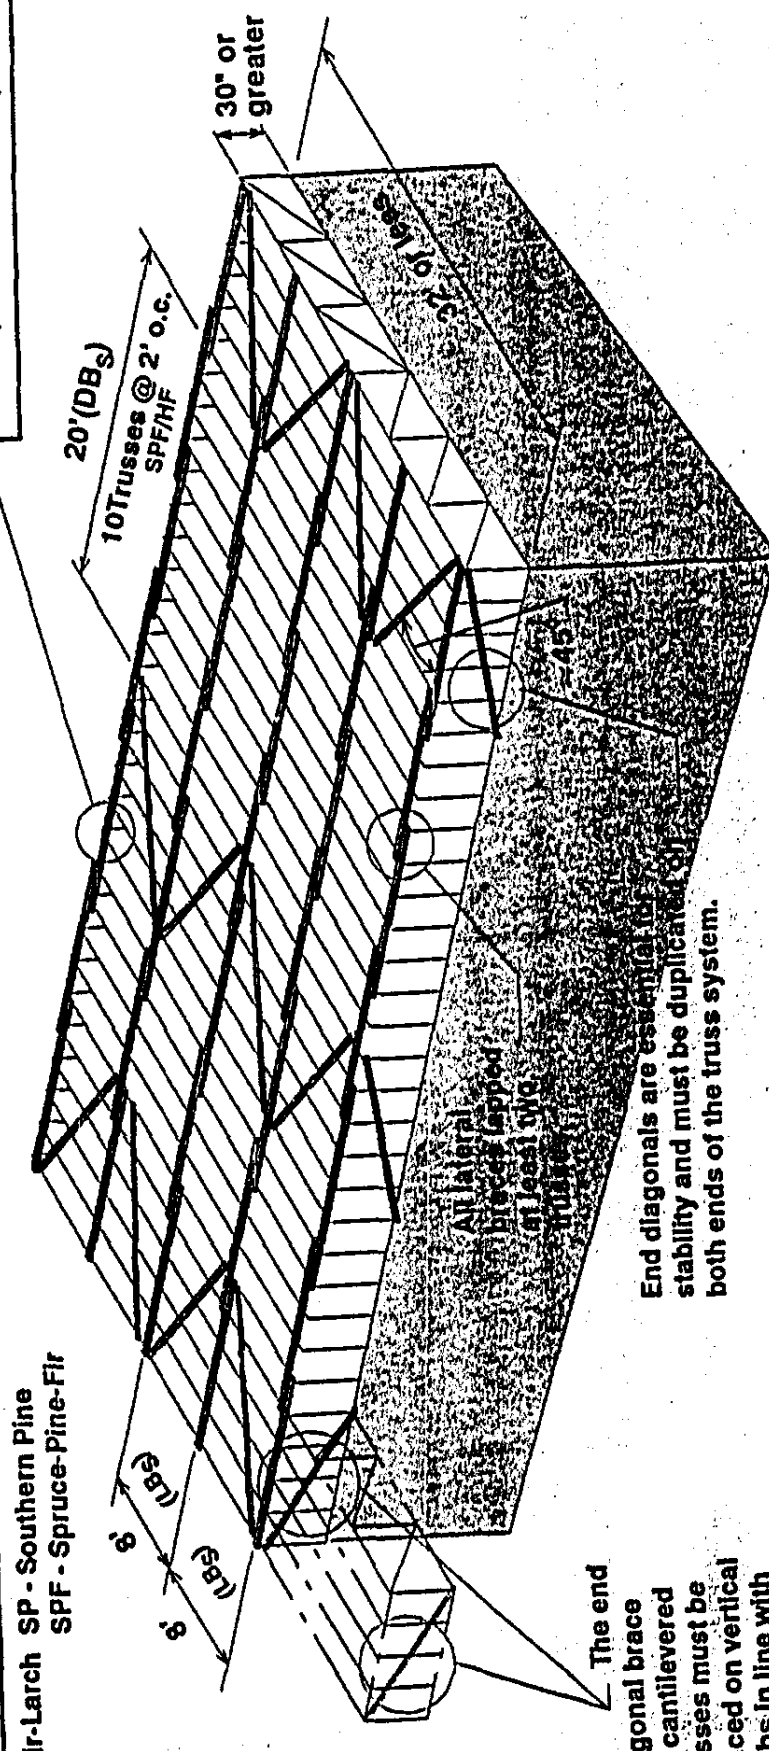


2x4/2x6 PARALLEL CHORD TRUSS: TOP CHORD


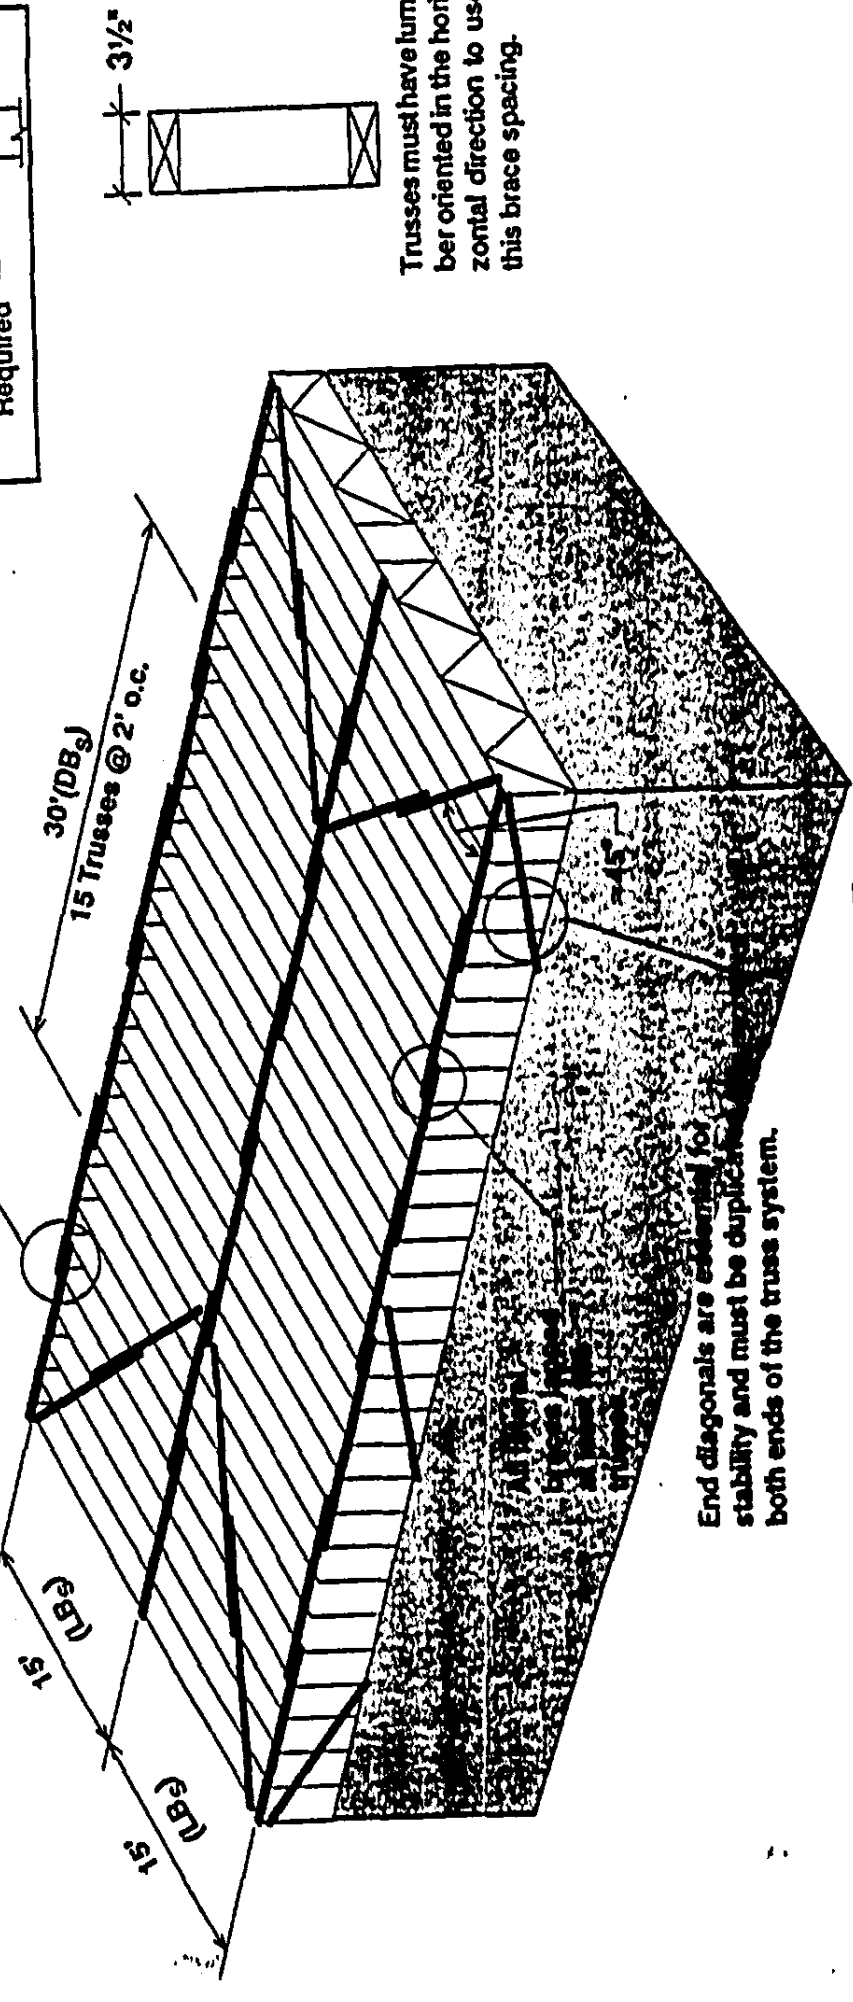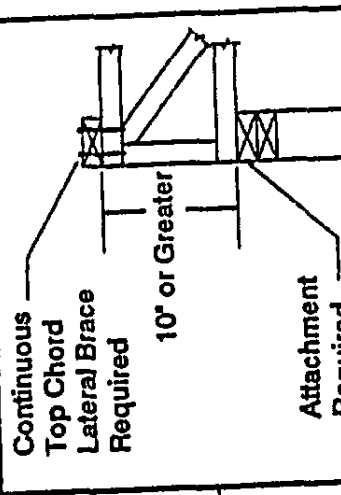

Frame 5