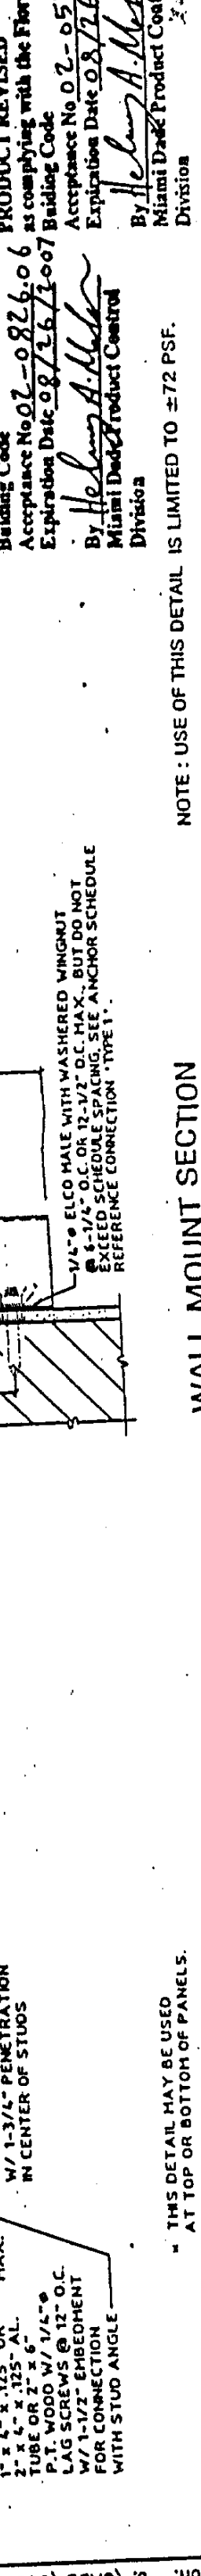
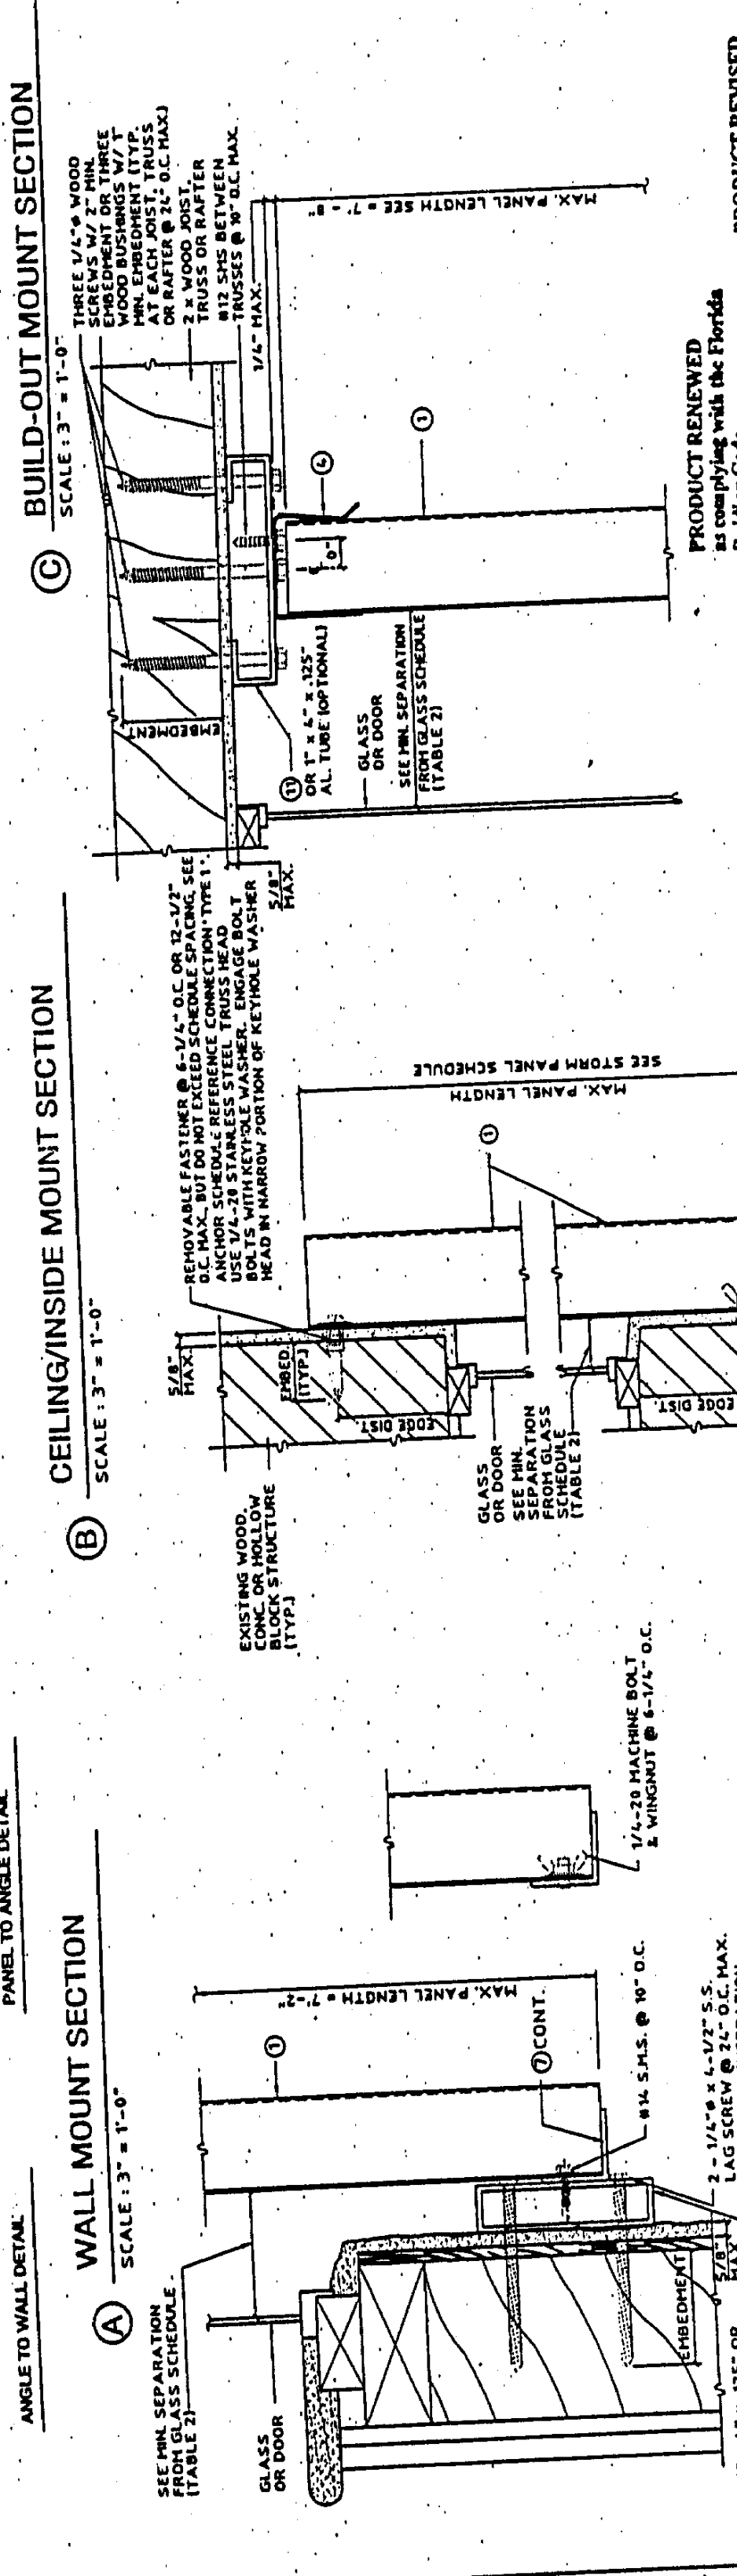
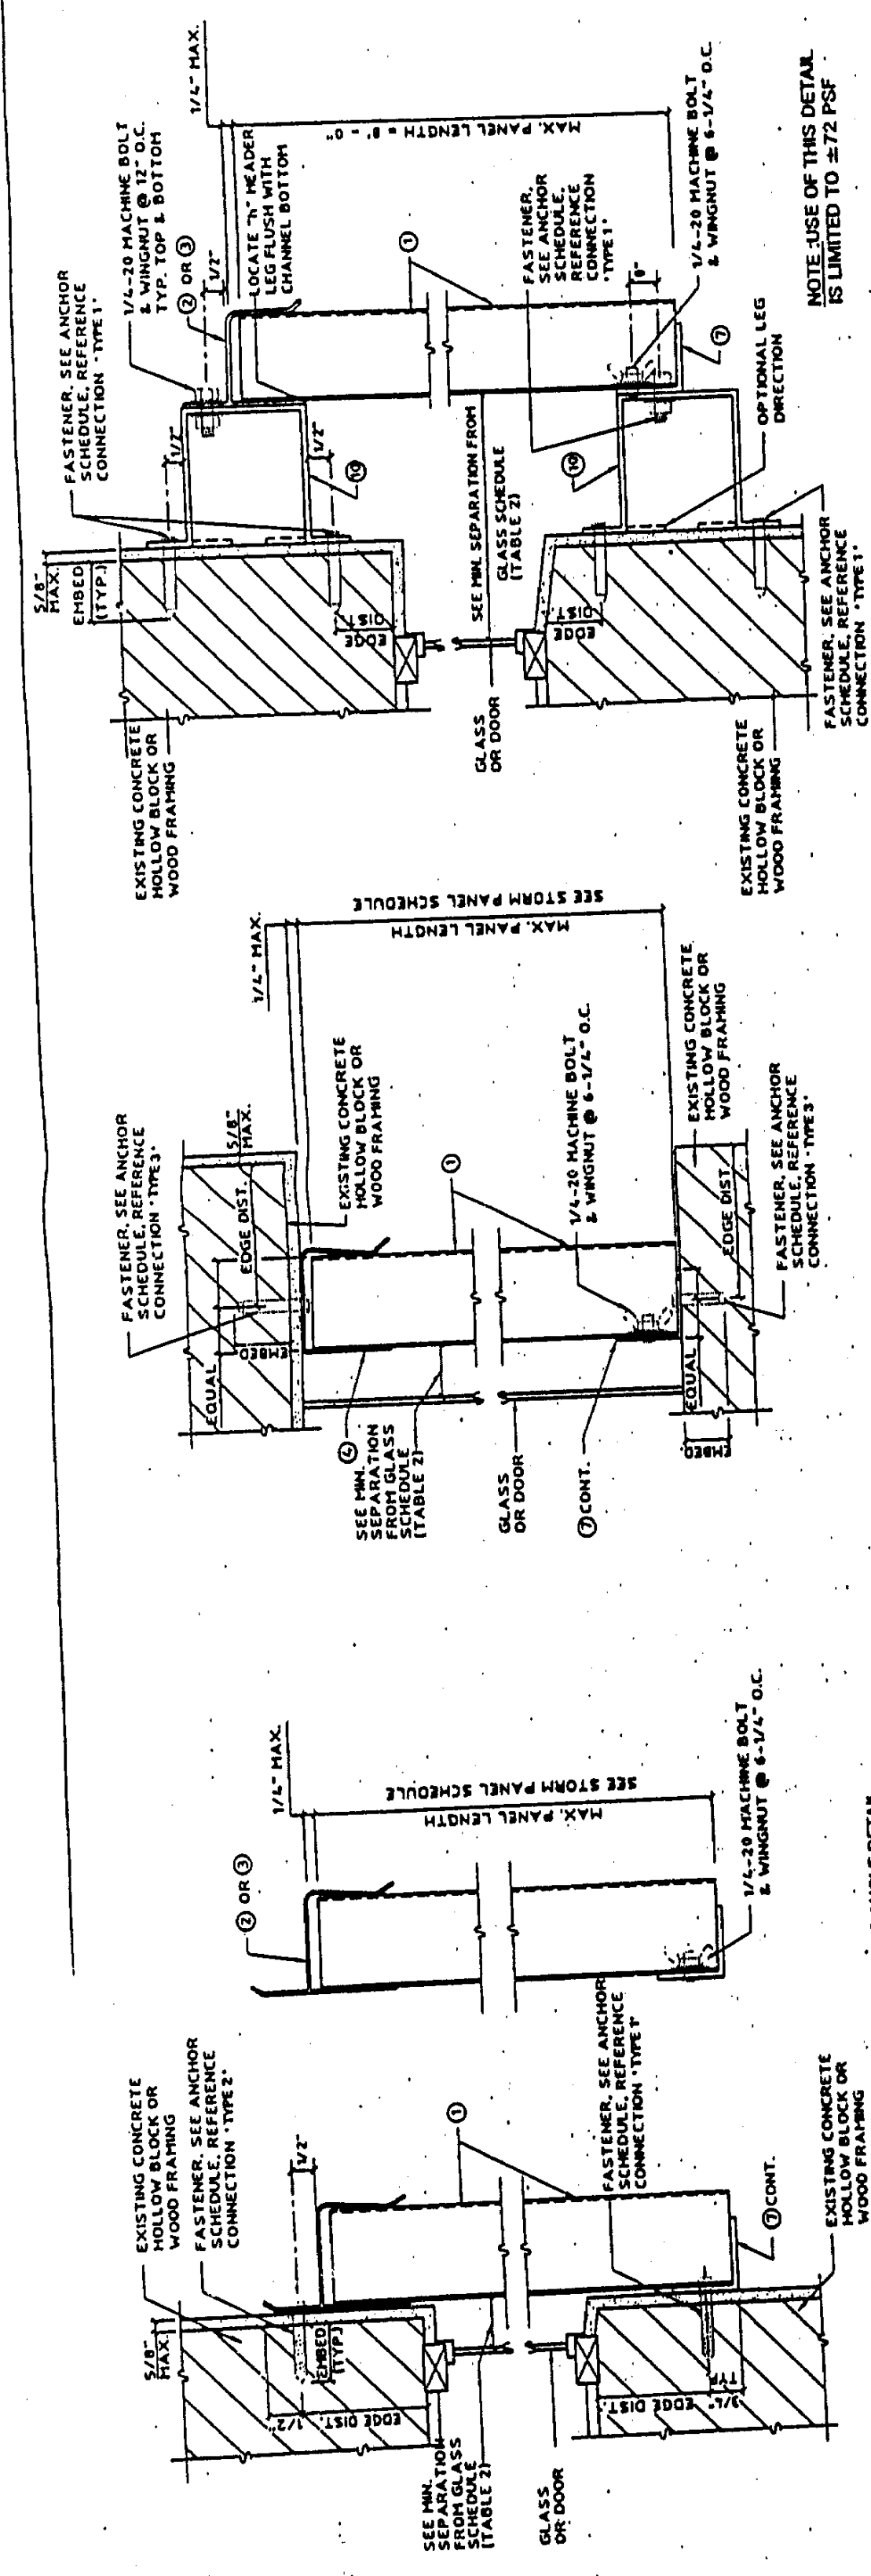


[illegible]

NOTE: USE OF THIS DETAIL IS LIMITED TO ± 72 PSF.

WALL MOUNT SECTION (BOTTOM)

(E) (DIRECT MOUNT)

WALLING

(F) SOFFIT MOUNT DETAIL

② WALL MOUNT - SEE FIG. 1
SCALE: 3" = 1'-0"

100