




See a registered professional engineer for design and construction details.

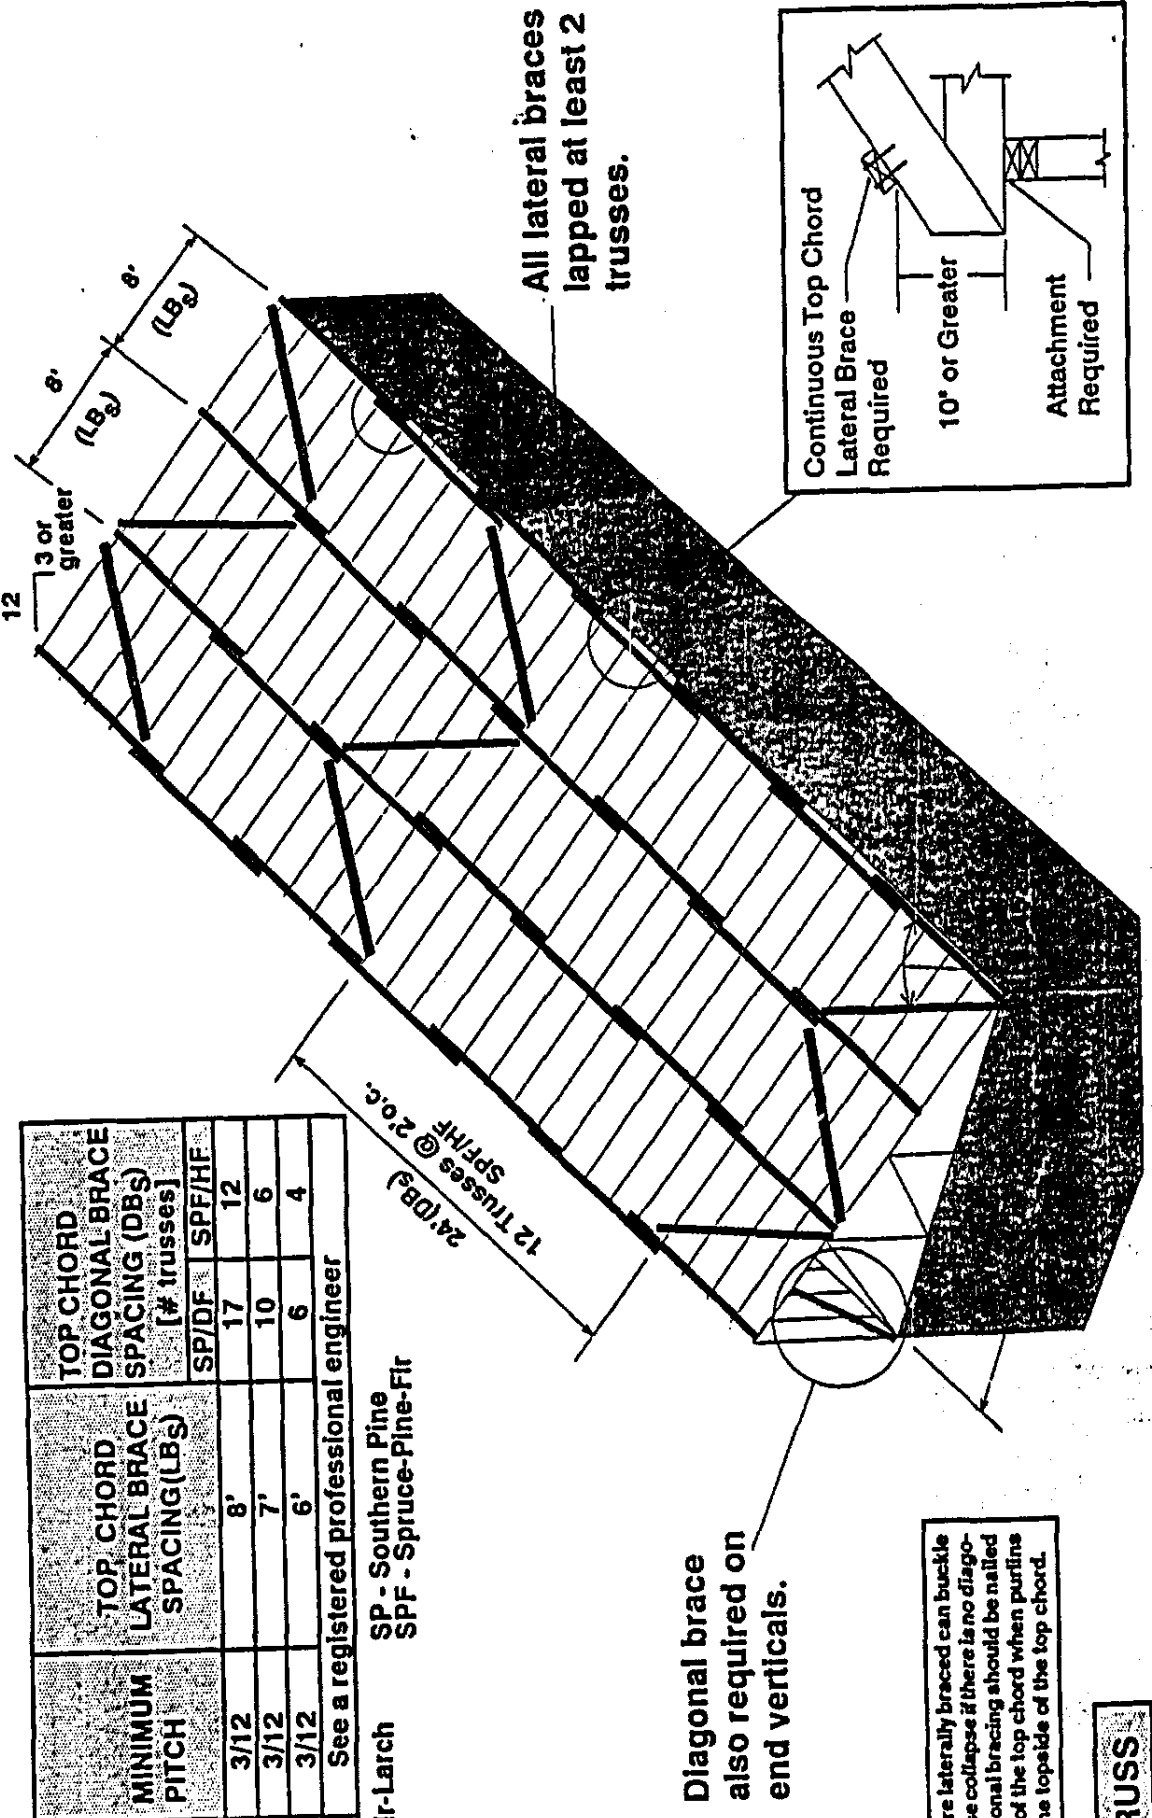


Diagonal brace also required on end verticals.

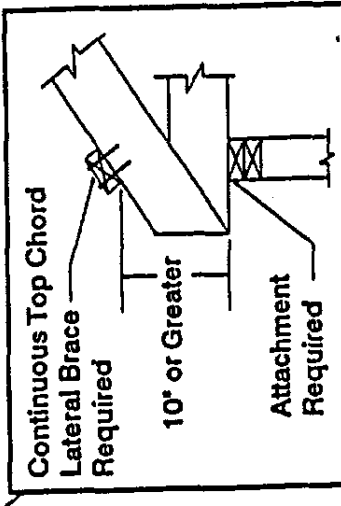

MONO TRUSS

WARNING: Failure to follow these recommendations could result in structural failure or personal injury or damage to trusses or buildings.

INSTALLATION TOLERANCES

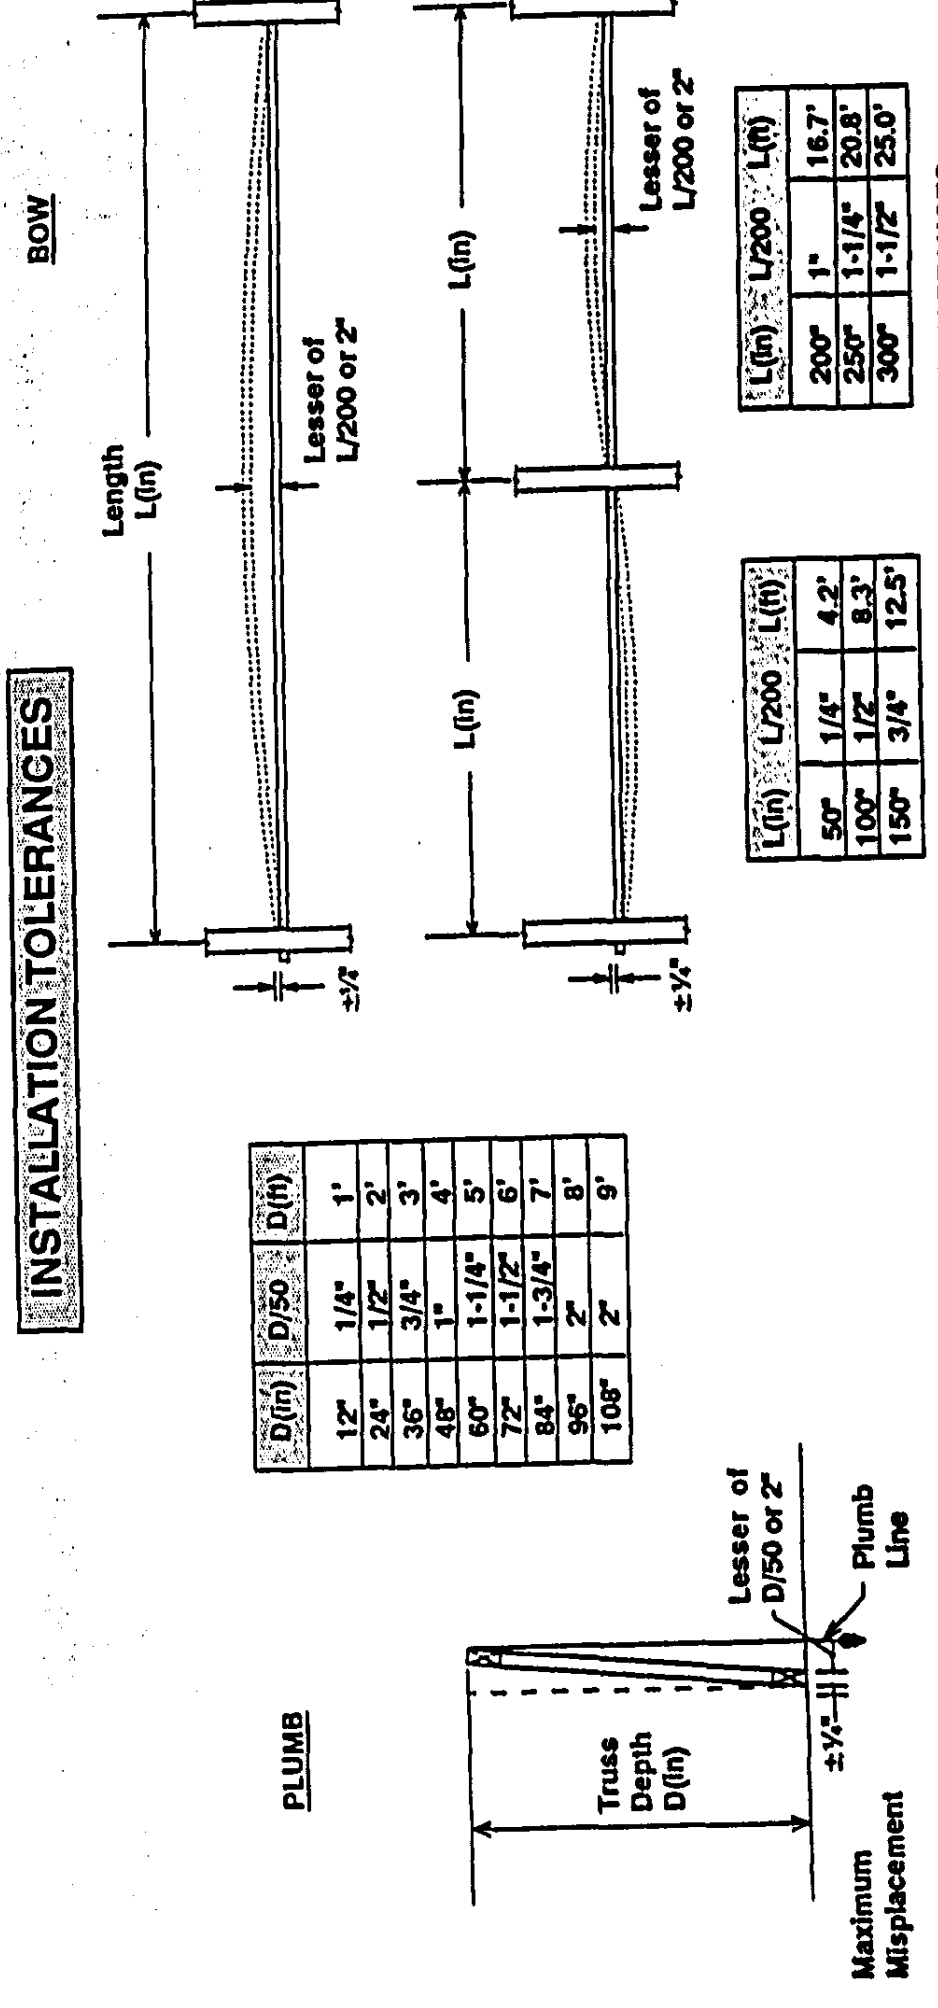

12"	1/4"	1"
24"	1/2"	2"
36"	3/4"	3"
48"	1"	4"
60"	1 1/4"	5"
72"	1 1/2"	6"
84"	1 3/4"	7"
96"	2"	8"

L (in)	L/200	L (in)
50"	1/4"	4.2'
100"	1/2"	8.3'
150"	3/4"	12.5'


OUT-OF-PLANE INSTALLATION TOLERANCES

WARNING: Do not cut trusses.

DANGER: Under no circumstances should construction loads of any description be placed on unbraced trusses.

Frame 6