



See a registered professional engineer
 DF - Douglas Fir-Larch
 HF - Hem-Fir

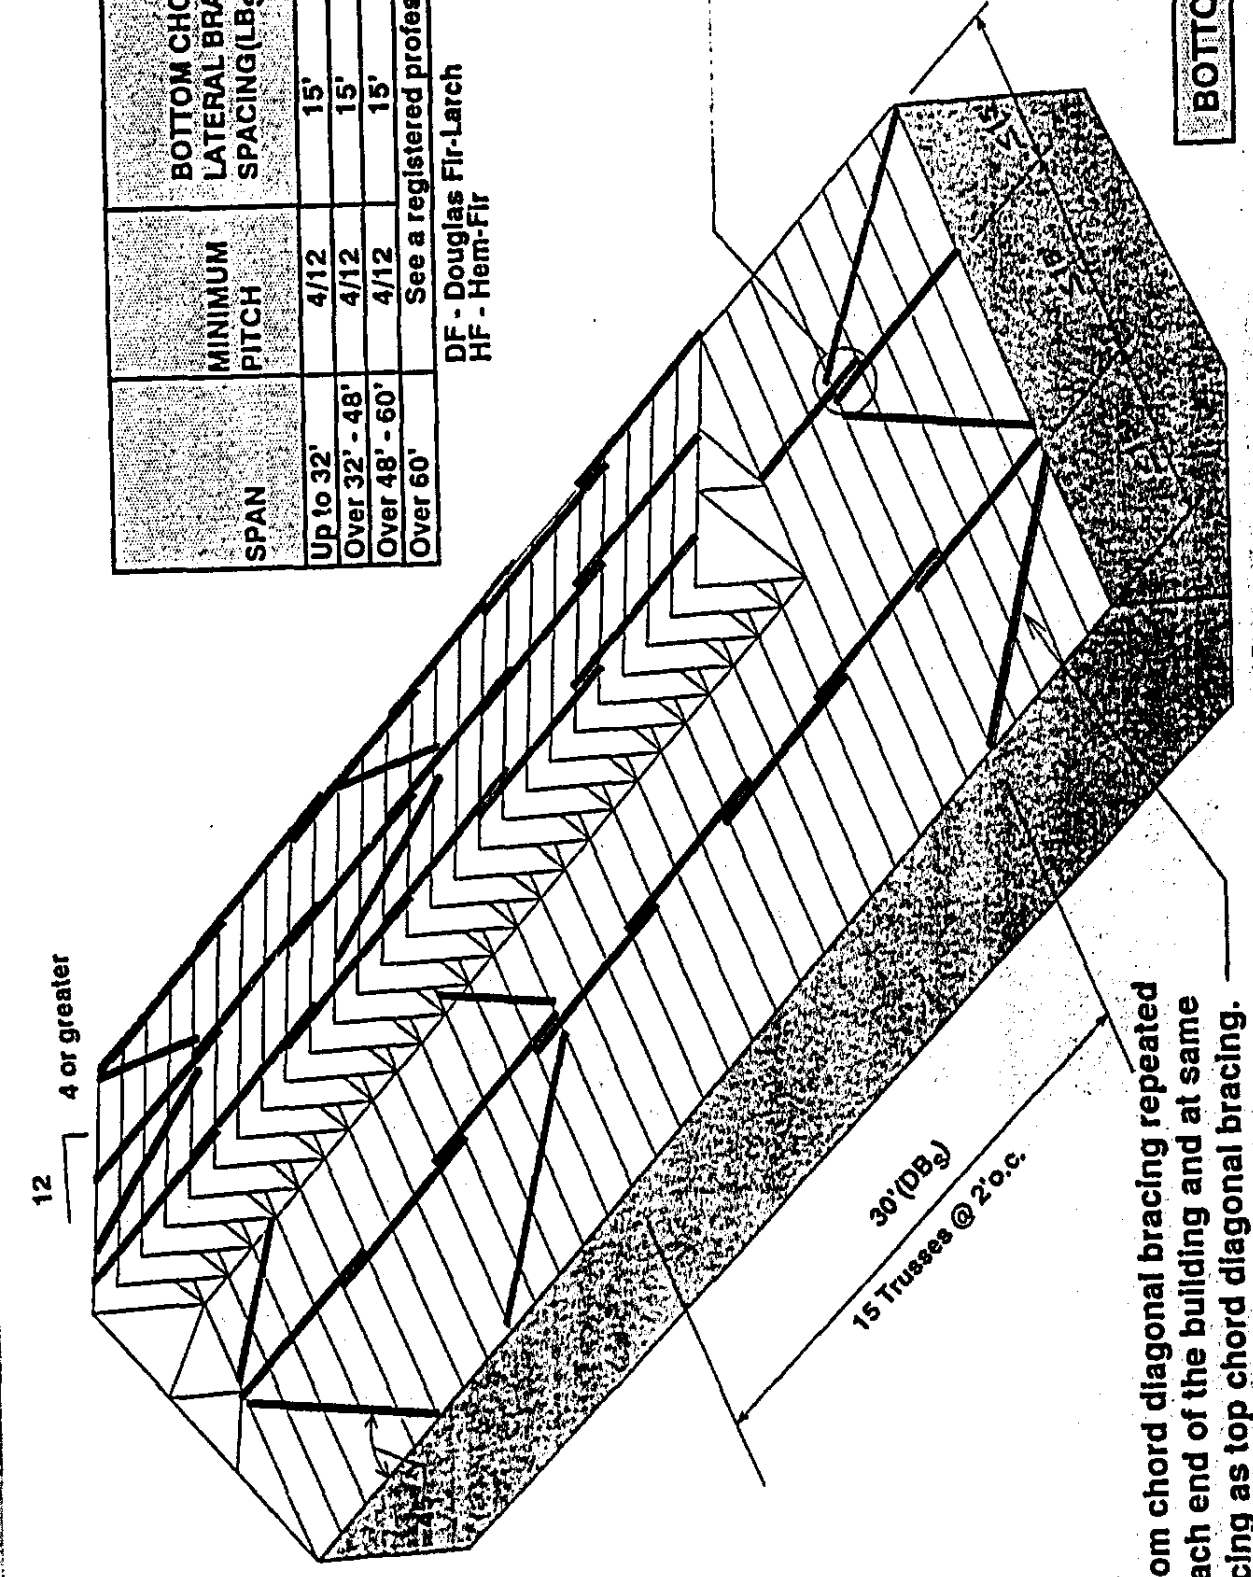


Bottom chord diagonal bracing repeated at each end of the building and at same spacing as top chord diagonal bracing.

All lateral braces lepped at least 2 trusses.

BOTTOM CHORD PLANE

WARNING: All trusses shall be braced in accordance with the following requirements for all trusses or buildings.

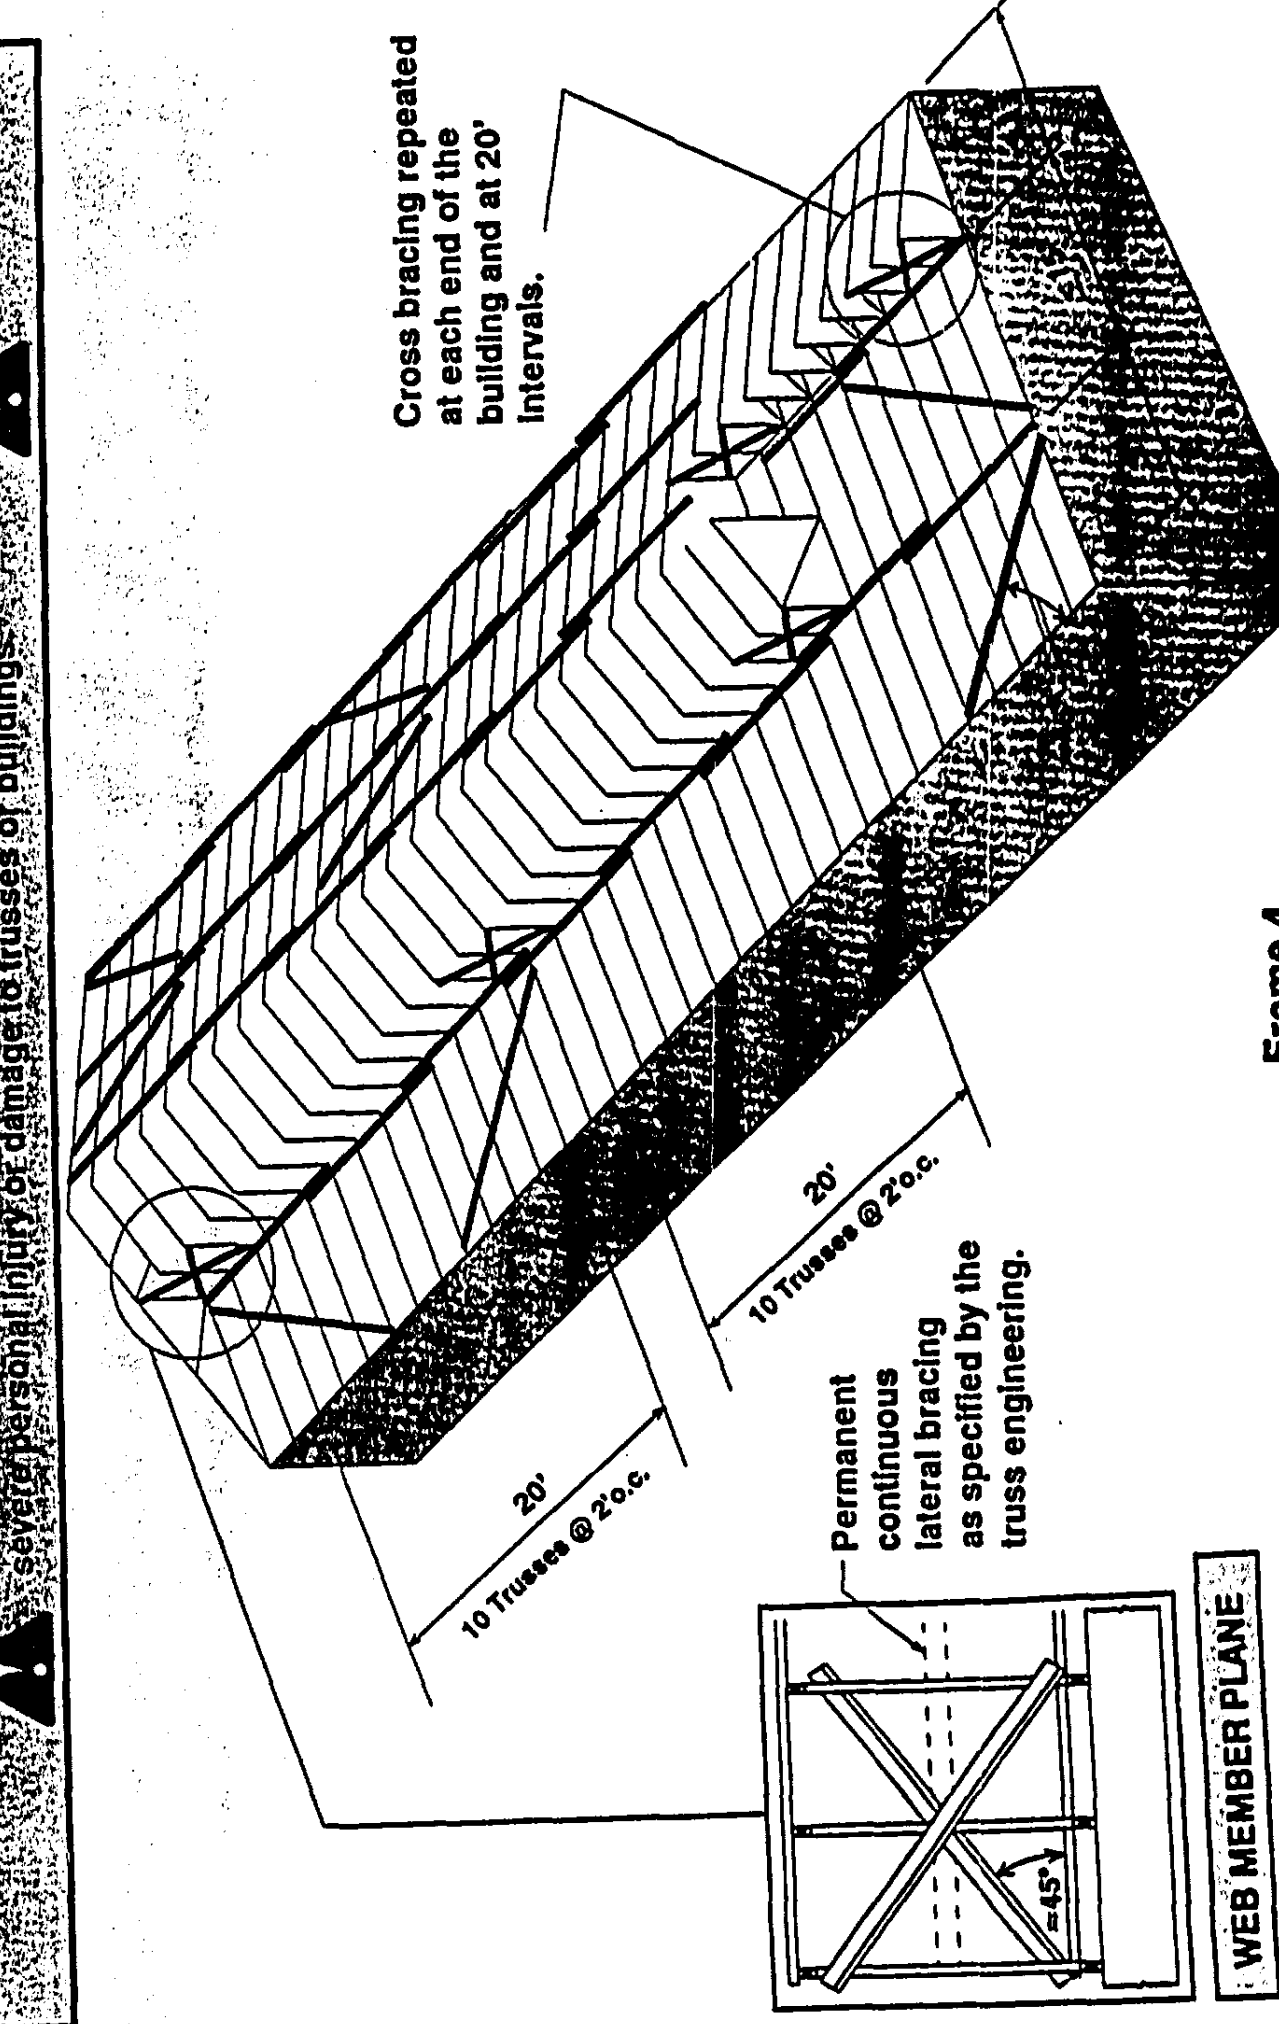

Frame 4

WEB MEMBER PLANE