


1 BY OR 2 BY WOOD BUCK NOT BY SUNSHINE WINDOWS
MUST SUSTAIN IMPOSED LOADS BY GLAZING SYSTEM

SEE COMPARATIVE ANALYSIS
CHART FOR ANCHORING
AND EMBEDMENT (TYPICAL)

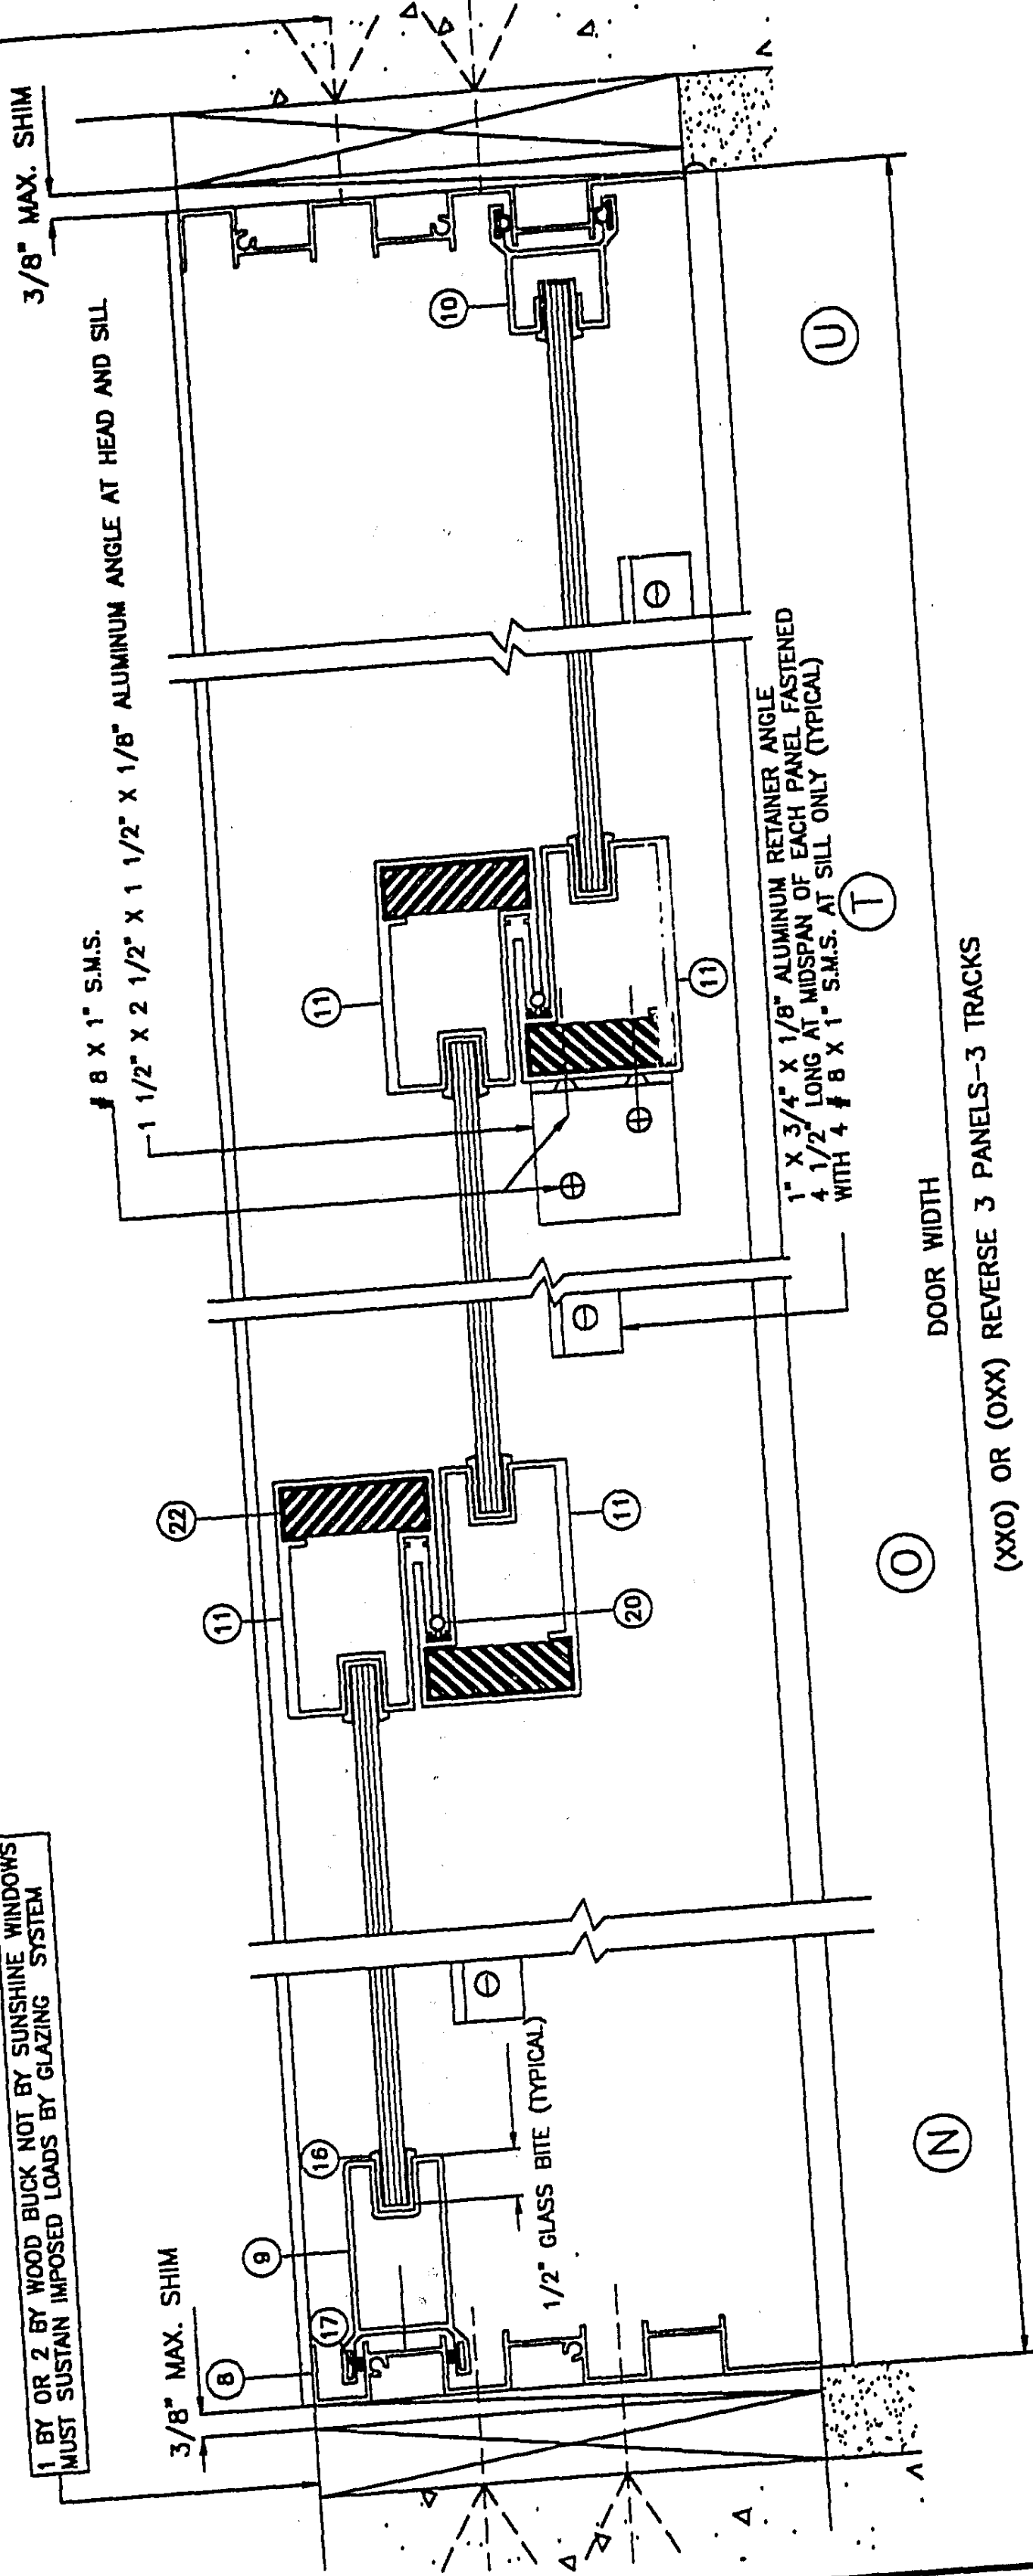

DOOR WIDTH
(XXO) OR (OXX) REVERSE 3 PANELS-3 TRACKS

PRODUCT RENEWED
In accordance with the Florida
Building Code
Acceptance No. 02028.07
Expiration Date 09/22/2007
By *[Signature]*
Florida Trade Product Control
Division

AFFECTED AS CORRELATING WITH THE
SOUTH FLORIDA BUILDING CODE
DATE *March 19, 2000*
BY *Maund Inc.*
PAGE 02028.07, SECTION
408.0-2, 2000 CONFERENCE OFFICE
408.0-2, 2000 CONFERENCE OFFICE
408.0-2, 2000 CONFERENCE OFFICE

Sunshine Windows
Manufacturing, Inc.
P.O. Box 1000
Fort Lauderdale, FL 33301
Phone (954) 582-5118
Fax (954) 582-5119

H FRANCISCO HERNANDEZ, P.E.
Structural Engineering
1251 NW 62nd Ave #1118
Fort Lauderdale, FL 33309
Phone (954) 582-5118
Fax (954) 582-5119

SERIES 1600
ALUMINUM SLIDING GLASS DOOR

Drawn By: JN
Date: 4-8-99
Scale: 1/2"=1'-
Revision: 3-25-00

PROJECT NO.
SGD98-01
SHEET
6 OF 8

[Signature]
3-26-00
PROJECT NO. SGD98-01
SHEET 6 OF 8

HORIZONTAL SECTIONS