

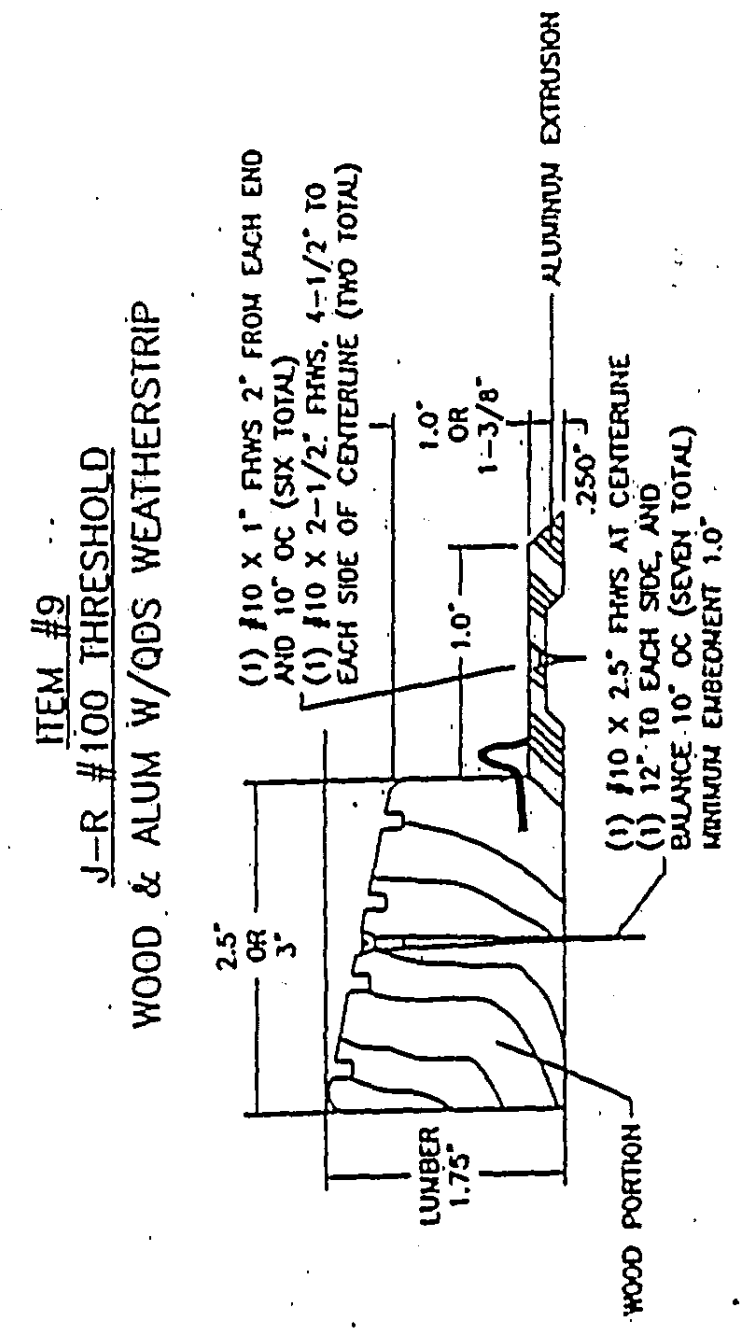


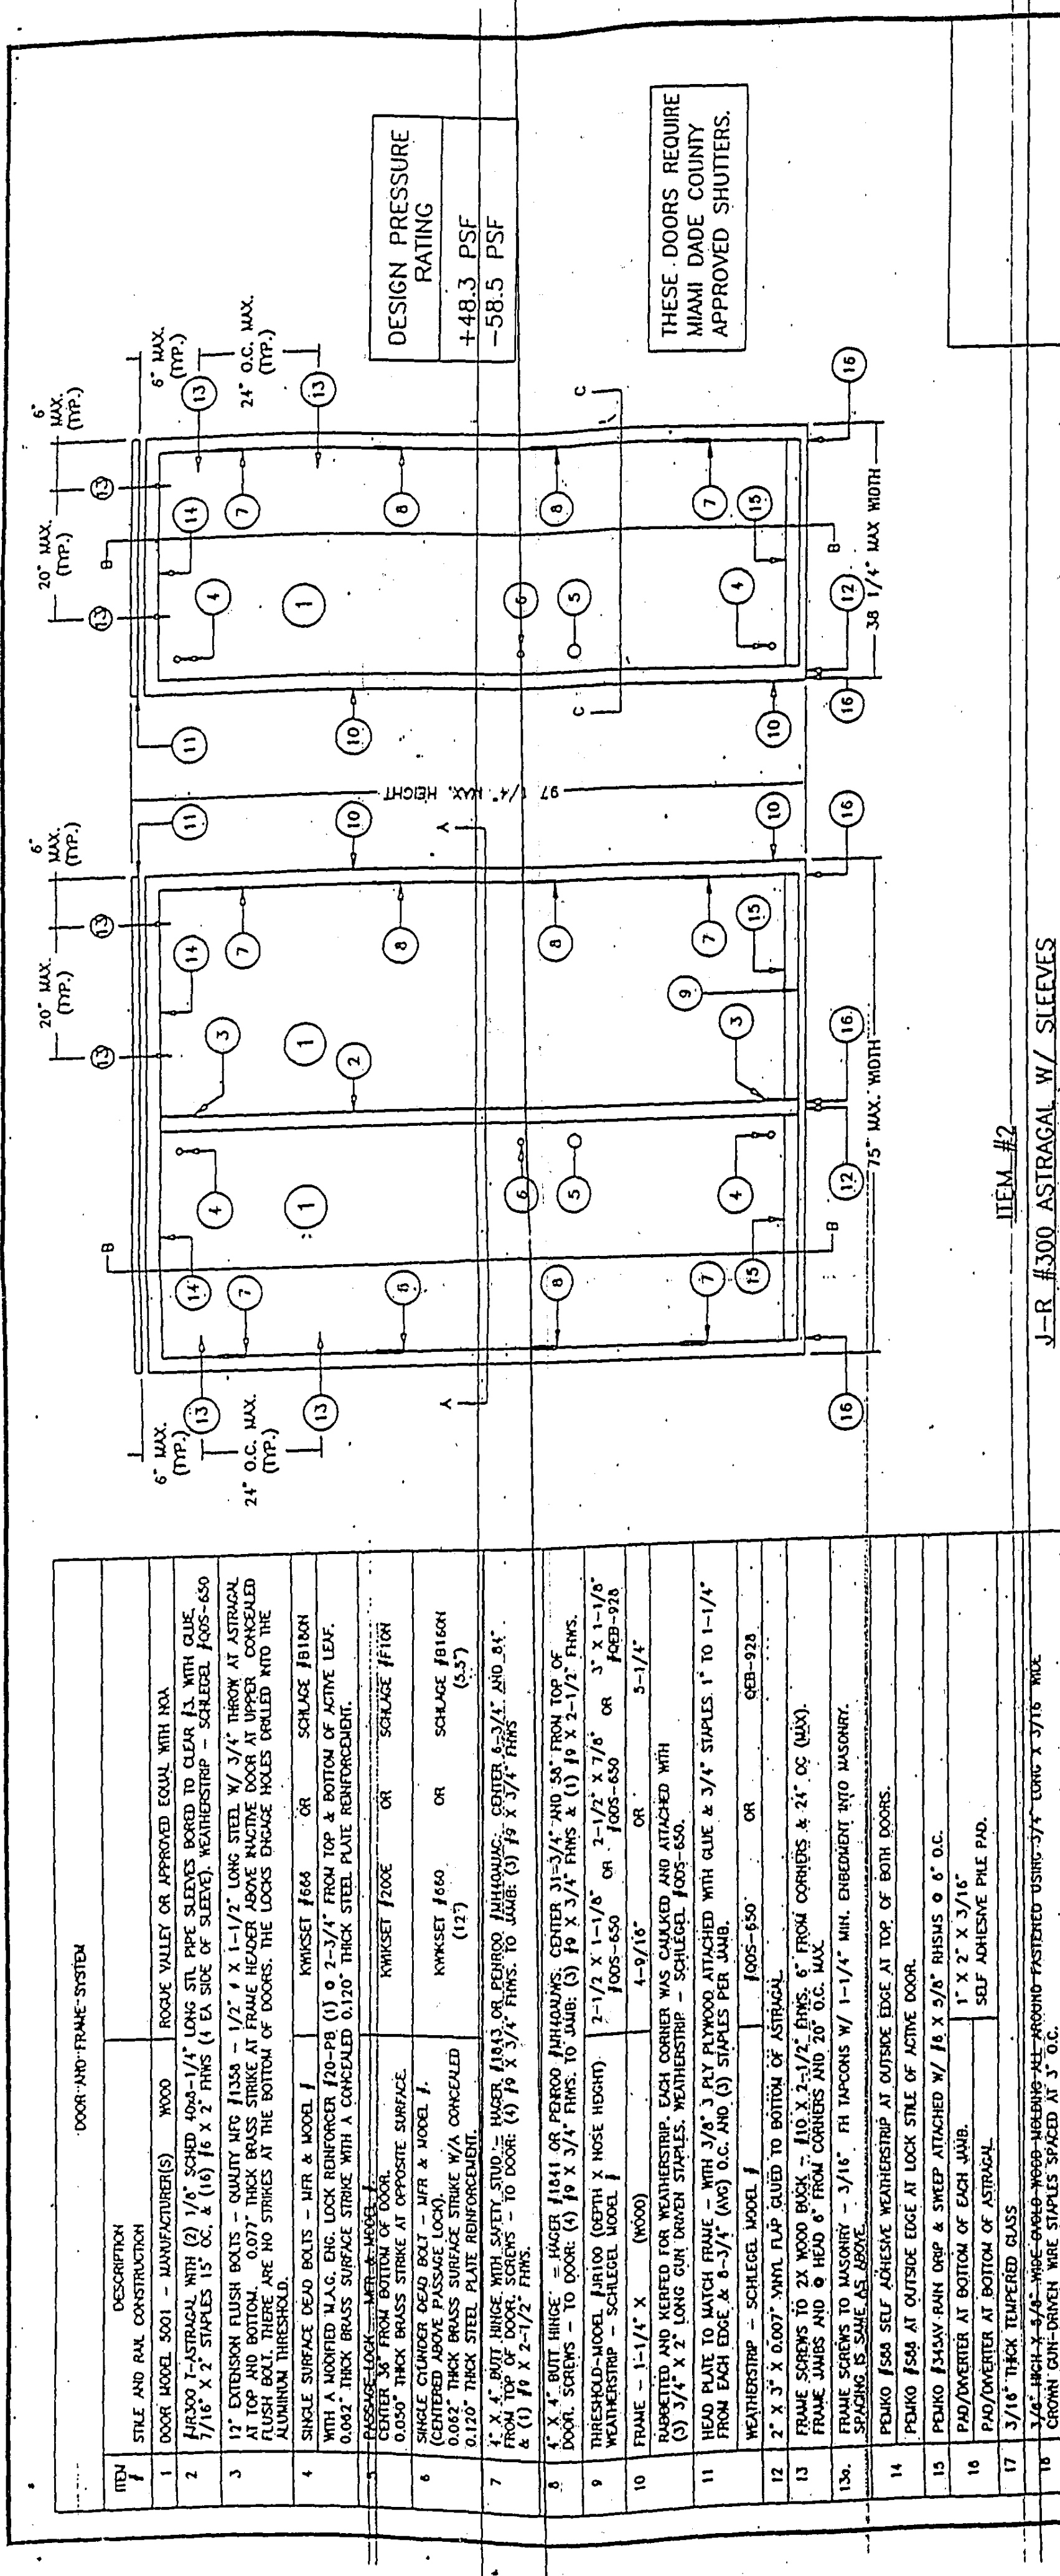

ITEM #2
J-R #300 ASTRAGAL W/ SLEEVES
& KERF FOR WEATHERSTRIP

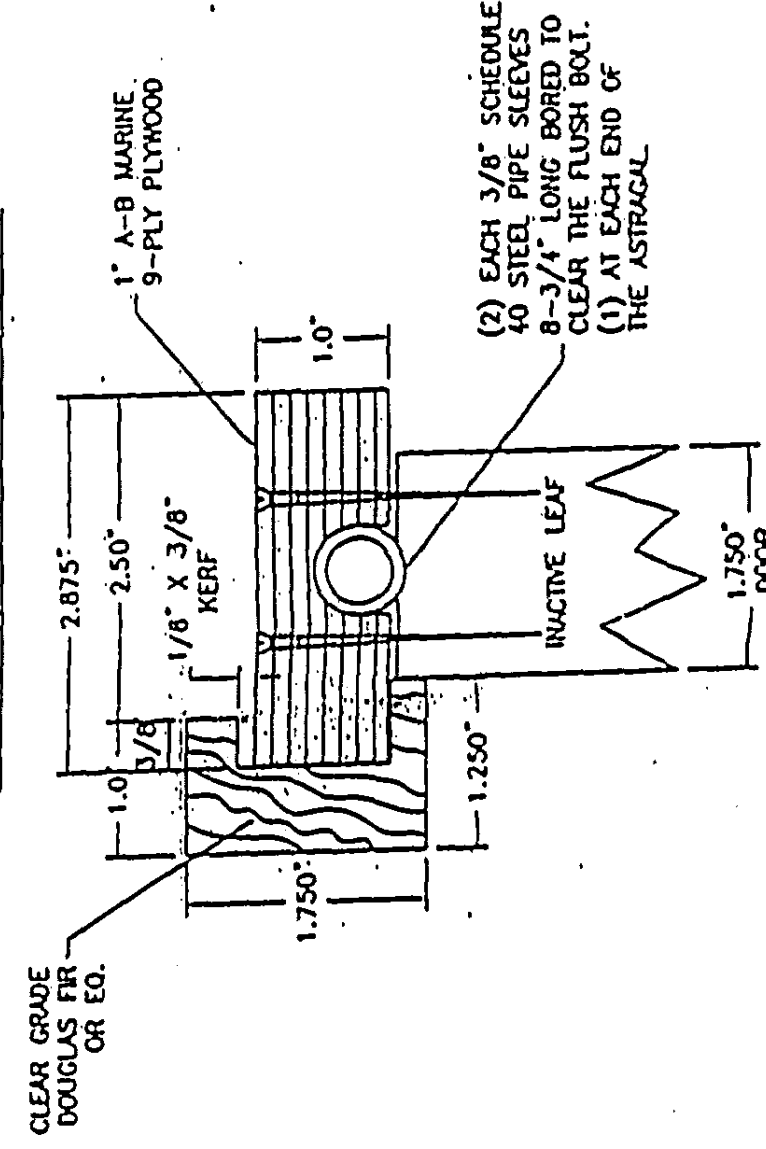

Approved as complying with the
Miami-Dade County Building Code
NO. 18-02-0318-01
DATE: 04-16-01
By: *[Signature]*
Title: *[Signature]*

Drawn by: J. Hermoso
Date: 12/12/99
Revisions:
Drawing #99-01
Drawing Title:
FBMA SERIES 5001
WOOD DOOR