


WINDOW SIZE W X H INCHES	DF - IG1 PRESSURE CHART - PSP				DF - IG2 PRESSURE CHART - PSP			
	FTL-1419 3/16" TINTED GLASS	POS.	NEG.	FTL-1420 3/16" ANTI-REFL GLASS	FTL-1421 3/16" ANTI-REFL GLASS	POS.	NEG.	FTL-1421 3/16" ANTI-REFL GLASS
40 X 120	96.94	—	—	—	—	—	—	—
37 X 120	100.00	104.15	—	—	—	—	—	—
26 X 120	100.00	140.59	—	—	—	—	—	—
19 X 120	100.00	186.29	55.55	—	—	—	—	—
46 X 108	90.00	90.00	—	—	—	—	—	—
40 X 108	100.00	100.00	—	—	—	—	—	—
37 X 108	100.00	106.30	—	—	—	—	—	—
26 X 108	100.00	142.51	—	—	—	—	—	—
19 X 108	100.00	186.09	61.89	—	—	—	—	—
50 X 96	82.80	82.80	—	—	—	—	—	—
46 X 96	90.00	90.00	—	—	—	—	—	—
40 X 96	100.00	102.93	—	—	—	—	—	—
37 X 96	100.00	109.12	—	—	—	—	—	—
26 X 96	100.00	144.99	48.82	—	—	—	—	—
19 X 96	100.00	190.39	64.84	—	—	—	—	—
54 X 91	76.67	76.67	—	—	—	—	—	—
50 X 91	82.80	82.80	—	—	—	—	—	—
46 X 91	90.00	90.00	—	—	—	—	—	—
40 X 91	100.00	103.50	—	—	—	—	—	—
37 X 91	100.00	110.57	—	—	—	—	—	—
26 X 91	100.00	145.25	49.81	—	—	—	—	—
19 X 91	100.00	191.54	65.23	—	—	—	—	—
58 X 84	71.36	71.36	—	—	—	—	—	—
54 X 84	76.67	76.67	—	—	—	—	—	—
50 X 84	82.80	82.80	—	—	—	—	—	—
46 X 84	90.00	90.00	—	—	—	—	—	—
40 X 84	100.00	103.50	—	—	—	—	—	—
37 X 84	100.00	111.89	—	—	—	—	—	—
26 X 84	100.00	148.31	50.51	—	—	—	—	—
19 X 84	100.00	193.42	65.87	—	—	—	—	—
63 X 78	65.71	65.71	—	—	—	—	—	—
58 X 78	71.36	71.36	—	—	—	—	—	—
54 X 78	76.67	76.67	—	—	—	—	—	—
50 X 78	82.80	82.80	—	—	—	—	—	—
46 X 78	90.00	90.00	—	—	—	—	—	—
40 X 78	100.00	103.50	—	—	—	—	—	—
37 X 78	100.00	111.89	—	—	—	—	—	—
26 X 78	100.00	150.43	51.23	—	—	—	—	—
19 X 78	100.00	195.31	66.92	—	—	—	—	—

WINDOW SIZE W X H INCHES	DF - IG1 PRESSURE CHART - PSP				DF - IG2 PRESSURE CHART - PSP			
	FTL-1419 3/16" TINTED GLASS	POS.	NEG.	FTL-1420 3/16" ANTI-REFL GLASS	FTL-1421 3/16" ANTI-REFL GLASS	POS.	NEG.	FTL-1421 3/16" ANTI-REFL GLASS
66 X 74	62.73	62.73	—	—	—	—	—	—
63 X 74	65.71	65.71	—	—	—	—	—	—
58 X 74	71.38	71.38	—	—	—	—	—	—
54 X 74	76.67	76.67	—	—	—	—	—	—
50 X 74	82.80	82.80	—	—	—	—	—	—
46 X 74	90.00	90.00	—	—	—	—	—	—
40 X 74	100.00	103.50	—	—	—	—	—	—
37 X 74	100.00	111.89	—	—	—	—	—	—
26 X 74	100.00	152.08	51.79	—	—	—	—	—
19 X 74	100.00	196.81	67.03	—	—	—	—	—
58 X 63	71.36	71.36	—	—	—	—	—	—
54 X 63	76.67	76.67	—	—	—	—	—	—
50 X 63	82.80	82.80	—	—	—	—	—	—
46 X 63	90.00	90.00	—	—	—	—	—	—
40 X 63	100.00	103.50	—	—	—	—	—	—
37 X 63	100.00	111.89	—	—	—	—	—	—
26 X 63	100.00	157.95	53.79	—	—	—	—	—
19 X 63	100.00	202.01	68.79	—	—	—	—	—
50 X 53	82.80	82.80	29.60	—	—	—	—	—
46 X 53	90.00	90.00	32.17	—	—	—	—	—
40 X 53	100.00	103.50	37.00	—	—	—	—	—
37 X 53	100.00	111.89	40.00	—	—	—	—	—
26 X 53	100.00	159.23	56.57	—	—	—	—	—
19 X 53	100.00	209.01	71.18	—	—	—	—	—
40 X 46	100.00	103.50	37.00	—	—	—	—	—
37 X 46	100.00	111.89	40.00	—	—	—	—	—
26 X 46	100.00	159.23	56.92	—	—	—	—	—
19 X 46	100.00	216.19	73.63	—	—	—	—	—
37 X 38	100.00	111.89	40.00	—	—	—	—	—
26 X 38	100.00	159.23	56.92	—	—	—	—	—
19 X 38	100.00	217.89	77.89	—	—	—	—	—
26 X 26	100.00	159.23	56.92	—	—	—	—	—
19 X 26	100.00	217.89	77.89	—	—	—	—	—

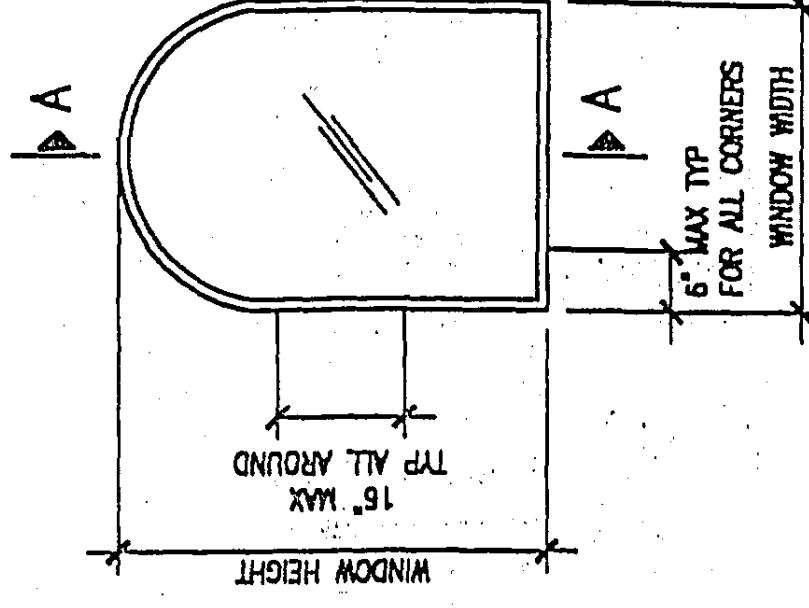

UPRIGHT RECTANGLE WITH CIRCLE TOP
TYPICAL ELEVATION

H FRANCISCO HERNANDEZ P.E.
Structural Engineering
551 NW 82nd Ave #1118
Miami, FL 33154
Phone: (305) 264-2818
Fax: (305) 266-3427

Sunshine Windows
Manufacturing, Inc.
1705 W. 13th Ave
Miami, FL 33135
Ph: (305) 351-8823
Fax: (305) 351-8116

SERIES 4250 ALUMINUM
CIRCLE TOP FIXED WINDOW

Drawn By: MH
Date: 9-15-00
Scale: 3/8"=1'

Drawing No.
FW-00-02
SHEET
2 OF 5

APPROVED AS COMPLYING WITH THE
SOUTH FLORIDA BUILDING CODE
DATE: 10-10-00
BY: *[Signature]*
PROJECT CONTROL DIVISION
BUILDING CODE COMPLIANCE OFFICE
ACCEPTANCE NO. 00-0372.0

10-10-00
FRANCISCO HERNANDEZ
FLORIDA P.E. # 81883