


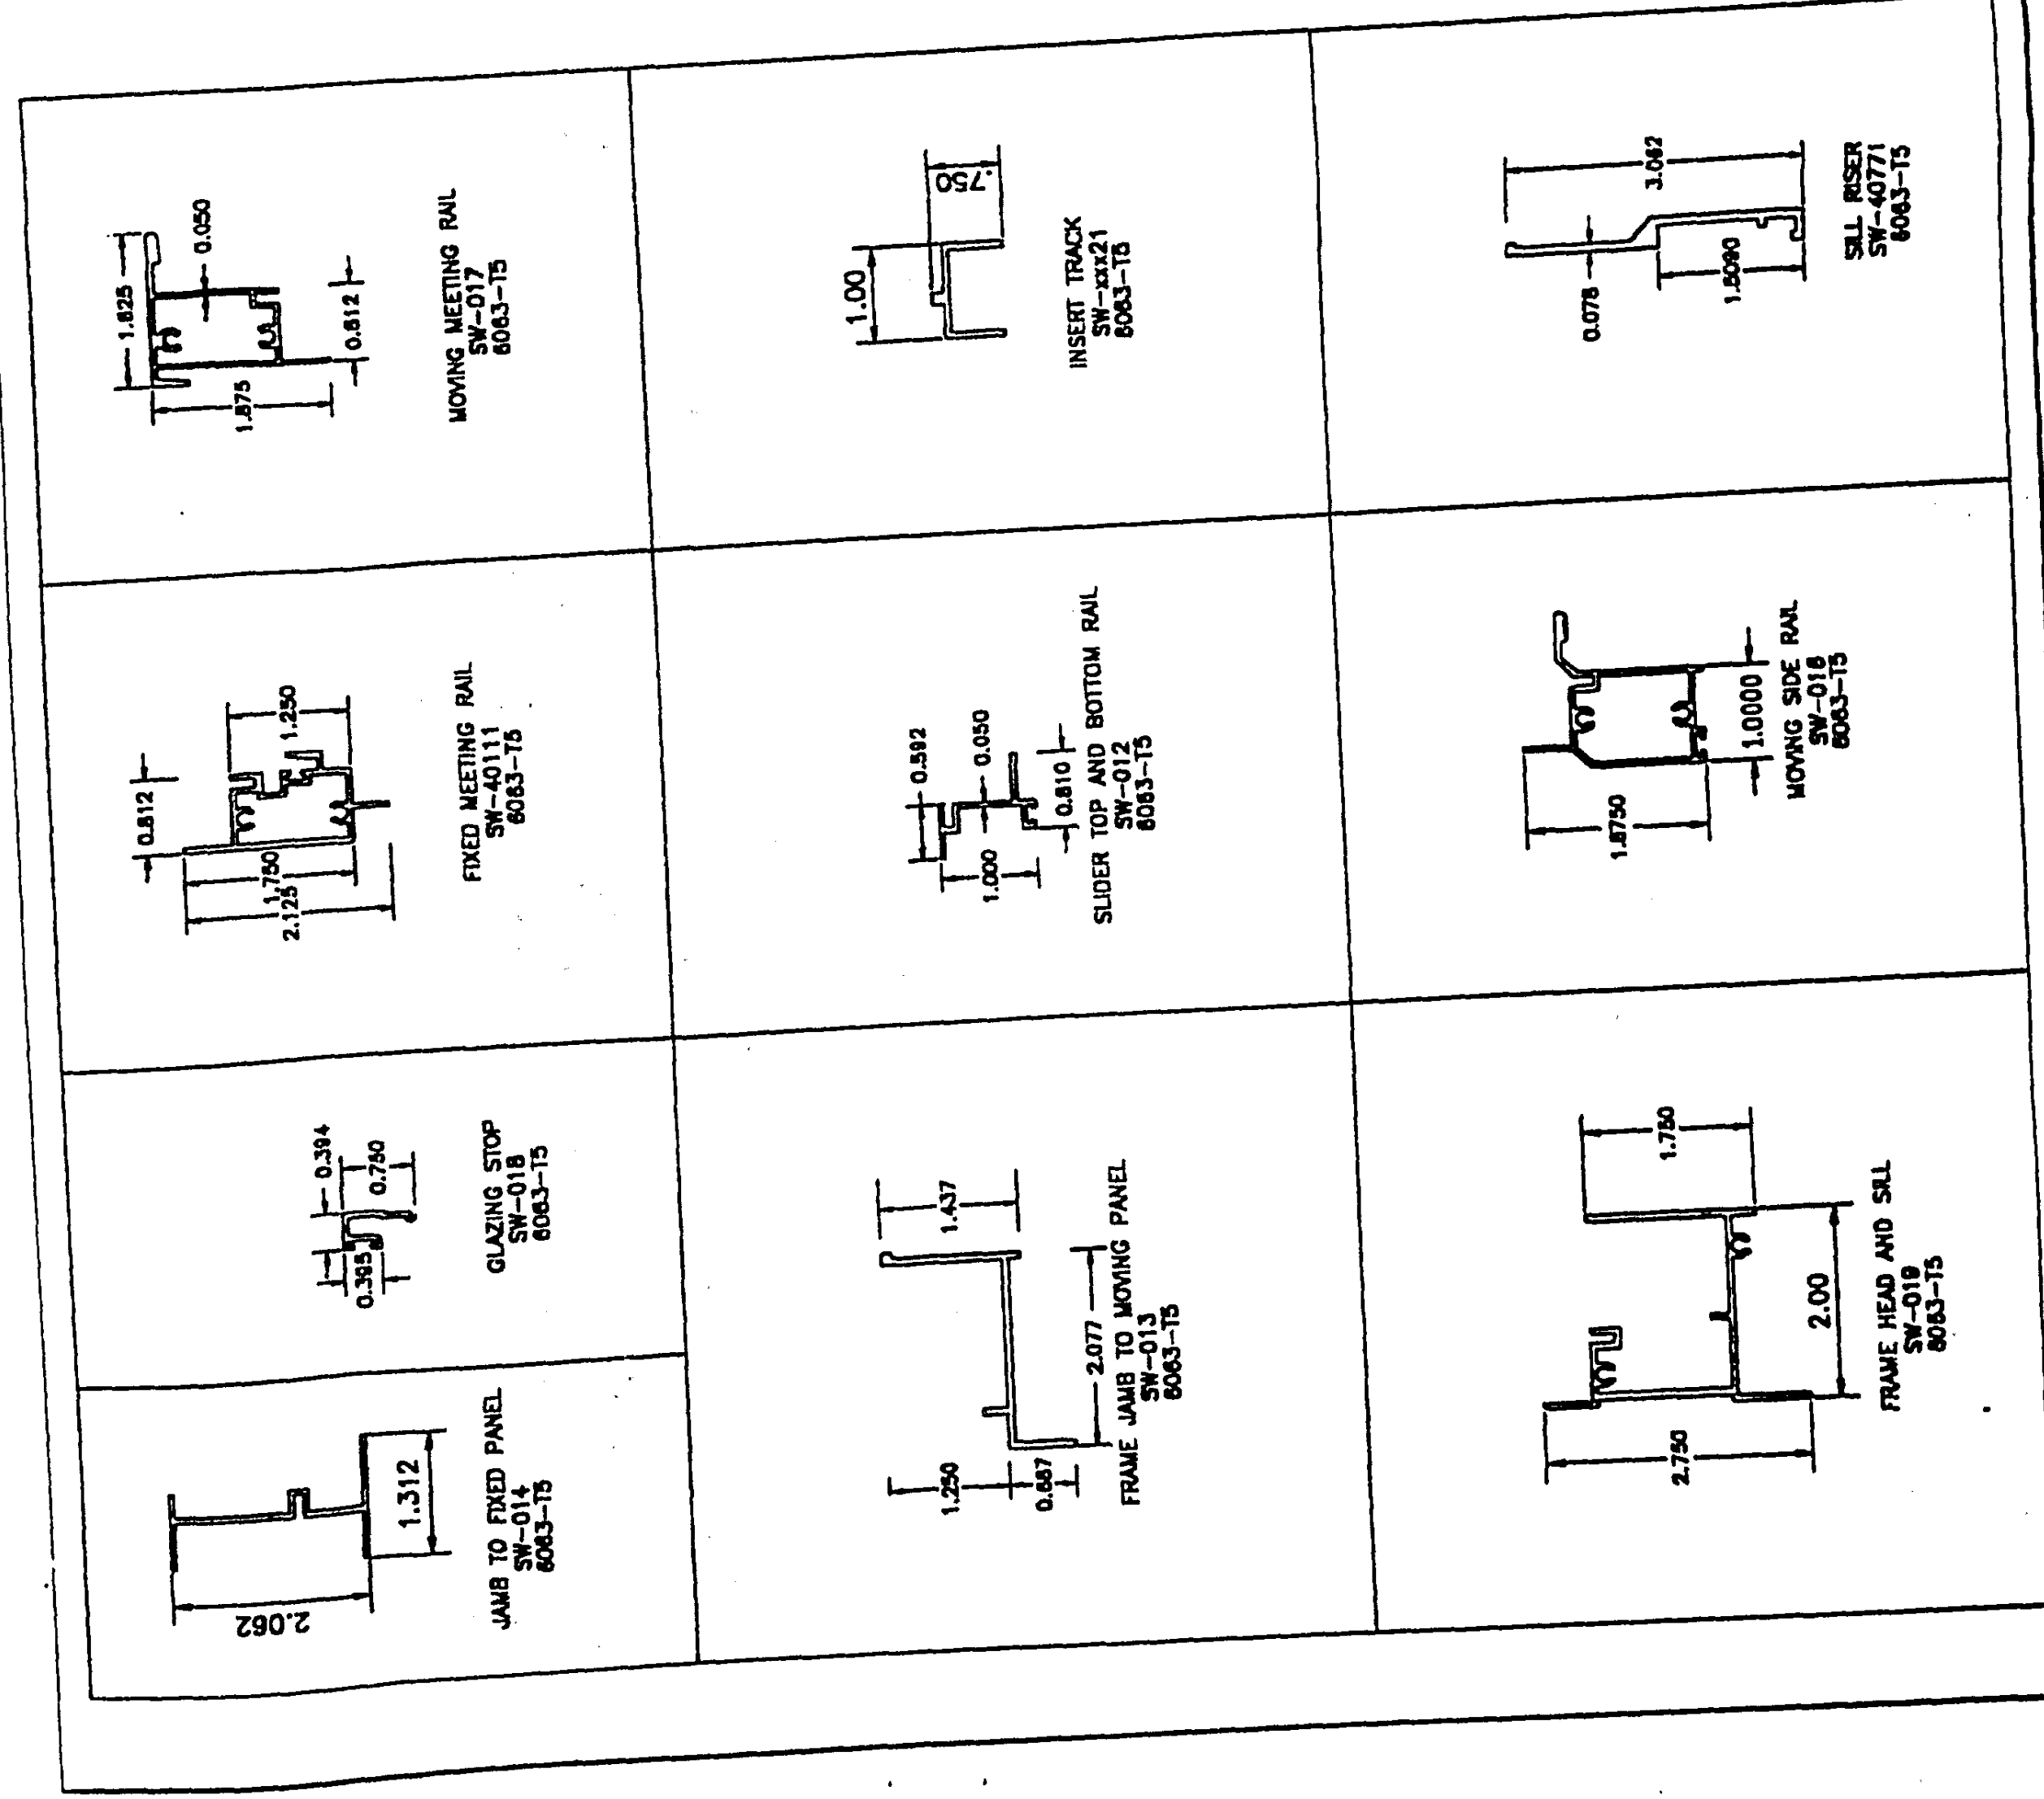

ITEM#	PART#	REQD.	DESCRIPTION	MATERIAL
1	SW-010	1	FRAME HEAD	6063-T5
2	SW-010	1	FRAME SILL	6063-T5
3	SW-021	1	INSERT TRUCK	6063-T5
4	SW-010	AS REQD	GLAZING BEAD	6063-T5
5	SW-012	2	SLIDER TOP/BOTTOM RAIL	6063-T5
6	SW-010	AS REQD	FIN SEAL FILE	FELT
7	SW-120	AS REQD	GLAZING TYPE	FOAM
8	SW-021	2	WHEEL	BRASS
9	SW-017	1	MOVING MEETING RAIL	6063-T5
10	SW-011	1	FIXED MEETING RAIL	6063-T5
11	SW-AS	AS REQD	ASSEMBLY SCREWS	# 8X1 S&S.
12	SW-013	1	JAMB TO MOVING PANEL	6063-T5
13	SW-010	1	MOVING SIDE RAIL	6063-T5
14	SW-027	AS REQD	WEATHER STRIP BALLS	WVNL
15	SW-027	AS REQD	LATCH	ZINC
16	SW-510	2/SILL	RETICULATED FILTER	FOAM
17	SW-077	1	SILL RISER	6063-T5
18	SW-014	1	JAMB TO FIXED PANEL	6063-T5

PRODUCT RENEWED
 ACCEPTANCE No. 02-0125-03
 EXPIRATION DATE February 14, 2007
 BY [Signature]
 PRODUCT CONTROL DIVISION
 BUILDING CODE COMPLIANCE OFFICE
 ACCEPTANCE No. 02-0125-1122
 APPROVED AS COMPLYING WITH THE
 SOUTH FLORIDA BUILDING CODE
 DATE April 01, 1989
 BY [Signature]
 PRODUCT CONTROL DIVISION
 BUILDING CODE COMPLIANCE OFFICE
 ACCEPTANCE No. 02-0125-1122

3/8/92
FRANCISCO HERNANDEZ
FLORIDA PE # 51303

**Sunshine Windows
Manufacturing, Inc.**

1748 W. 33rd Place
Hialeah, Florida 33012
Ph: (305) 344-9852
F: (305) 344-5118

FRANCISCO HERNANDEZ, P.E.
Structural Engineering
351 NW 82nd Ave #1118
Miami, Florida 33126
Phone: (305) 268 6870
Fax: (305) 268 3427

SERIES 1650 ALUMINUM
CENTRAL SLIDING WINDOW (XO)
DSB ANNEALED GLASS

Drawn By: JN
Date: 3-4-99
Scale: 1/2" = 1"
Revision:
Revision:
Drawing No.
HS99-011
SHEET
3 OF 3