


Surfline Windows
Manufacturing, Inc.
18113 SW 26 Ave.
Miami, FL 33193
Tel: (305) 271-8011
Fax: (305) 271-8012

H
FRANCISCO HERNANDEZ P.E.
Structural Engineering
18113 SW 26 Ave.
Miami, FL 33193
Tel: (305) 271-8011


**SERIES 4230 ALUMINUM
FIXED WINDOW**

Drawn By: MH
Date: 8-24-00
Scale: 1/2"=1'
Revision: B-25-00

Product No.
PW-00-01
SHEET
3 OF 3

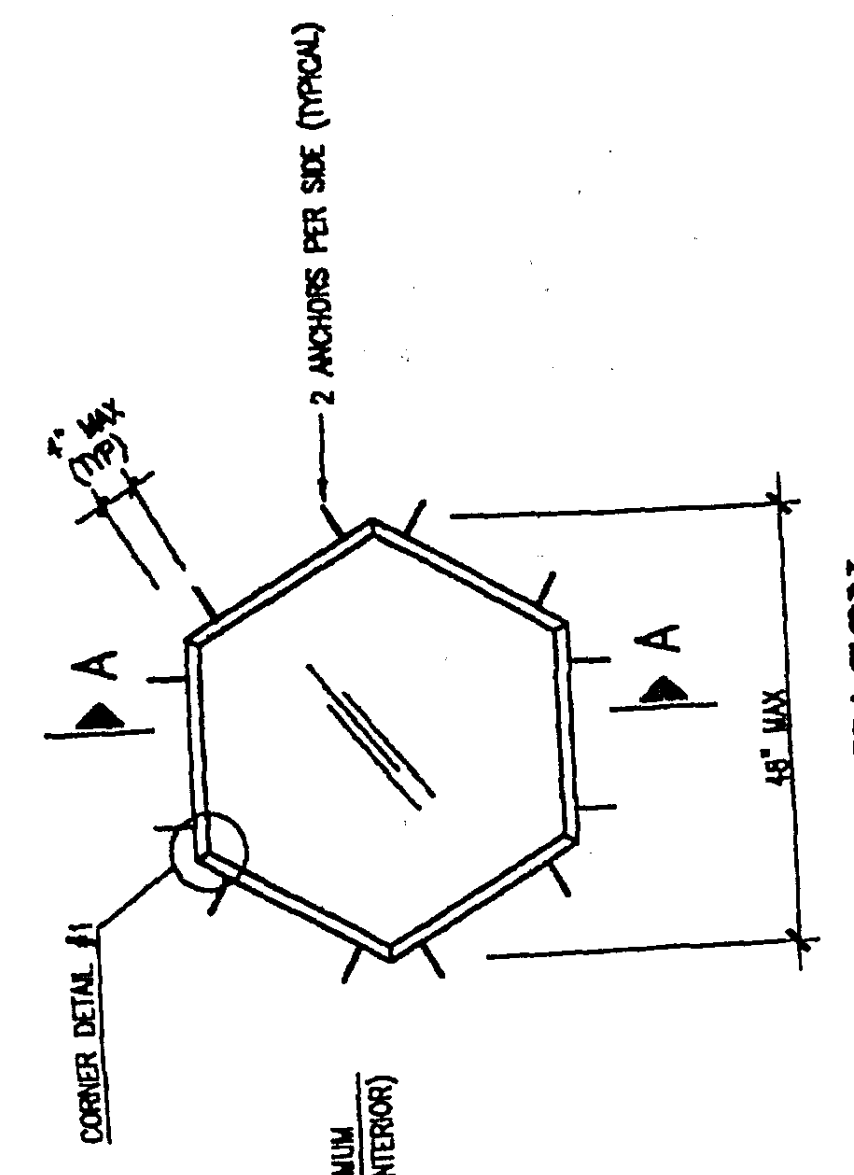

**HEXAGON
TYPICAL ELEVATION**

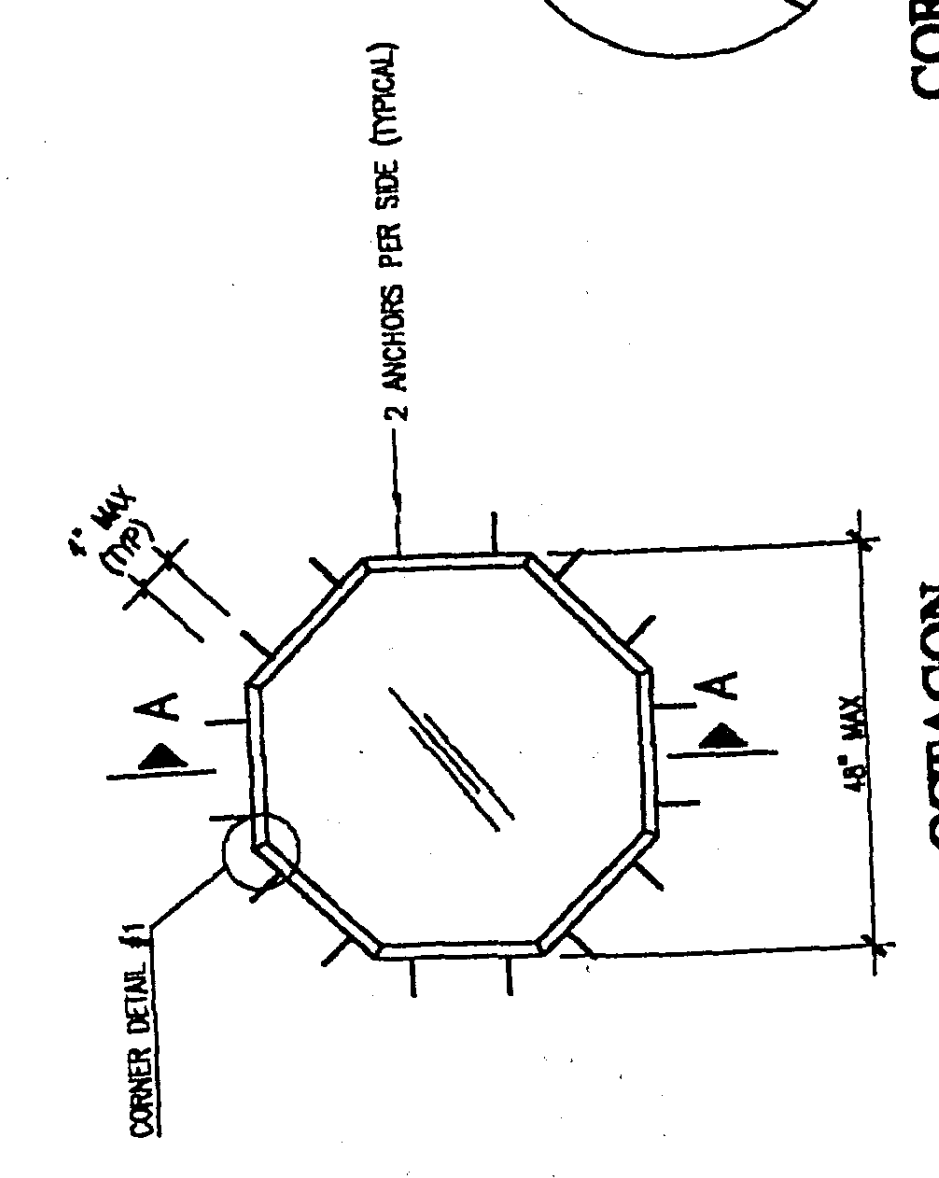

**OCTAGON
TYPICAL ELEVATION**

WINDOW SIZE INCHES	DESIGN PRESSURE CHART - PSF			
	3/16" TEMPERED GLASS		3/16" ANNEALED DSB ANNEALED GLASS	
48	POS. 100.00	NEG. 159.00	POS. 39.80	NEG. 39.80
42	100.00	193.00	48.40	48.40
36	100.00	210.00	60.50	60.50
30	100.00	210.00	82.10	82.10
24	100.00	210.00	80.00	128.00

WINDOW SIZE INCHES	DESIGN PRESSURE CHART - PSF			
	3/16" TEMPERED GLASS		3/16" ANNEALED DSB ANNEALED GLASS	
48	POS. 100.00	NEG. 159.00	POS. 39.80	NEG. 39.80
42	100.00	193.00	48.40	48.40
36	100.00	210.00	60.50	60.50
30	100.00	210.00	82.10	82.10
24	100.00	210.00	80.00	125.00

PRODUCT REVIEWED
By: [Signature]
Date: 8-25-00
Product No. PW-00-01
SHEET 3 OF 3