



WINDOW SIZE L X B INCHES	DESIGN PRESSURE CHART - PSF					
	3/16" TEMPERED GLASS			3/16" ANNEALED GLASS		
	POS.	NEG.	POS.	NEG.	POS.	NEG.
120 X 40	81.30	81.30	—	—	—	—
120 X 37	68.80	68.80	—	—	—	—
120 X 26	100.00	135.00	—	—	—	—
108 X 46	63.30	63.30	—	—	—	—
108 X 40	67.60	67.60	—	—	—	—
108 X 37	74.00	74.00	—	—	—	—
108 X 26	100.00	139.00	—	—	—	—
96 X 50	76.30	76.30	—	—	—	—
96 X 46	76.20	76.20	—	—	—	—
96 X 40	77.40	77.40	—	—	—	—
96 X 37	81.10	81.10	—	—	—	—
96 X 26	100.00	144.99	36.20	36.20	—	—
84 X 54	76.67	76.67	—	—	—	—
84 X 50	81.10	81.10	—	—	—	—
84 X 46	81.30	81.30	—	—	—	—
84 X 40	81.30	81.30	—	—	—	—
84 X 37	84.80	84.80	—	—	—	—
84 X 26	100.00	148.25	36.80	36.80	—	—
81 X 54	81.70	81.70	—	—	—	—
81 X 40	81.70	81.70	—	—	—	—
81 X 37	84.80	84.80	—	—	—	—
81 X 26	100.00	148.25	36.80	36.80	—	—
81 X 19	100.00	181.54	65.23	65.23	—	—
84 X 58	71.36	71.36	—	—	—	—
84 X 54	76.67	76.67	—	—	—	—
84 X 50	82.80	82.80	—	—	—	—
84 X 46	80.00	80.00	—	—	—	—
84 X 40	81.50	81.50	—	—	—	—
84 X 37	83.40	83.40	—	—	—	—
84 X 26	100.00	148.31	36.10	36.10	—	—
84 X 19	100.00	193.42	65.87	65.87	—	—
78 X 63	65.71	65.71	—	—	—	—
78 X 58	71.36	71.36	—	—	—	—
78 X 54	76.67	76.67	—	—	—	—
78 X 50	82.80	82.80	—	—	—	—
78 X 46	80.00	80.00	—	—	—	—
78 X 40	100.00	101.00	—	—	—	—
78 X 37	100.00	102.00	—	—	—	—
78 X 26	100.00	150.43	36.20	36.20	—	—
78 X 19	100.00	193.34	66.52	66.52	—	—

WINDOW SIZE L X B INCHES	DESIGN PRESSURE CHART - PSF					
	3/16" TEMPERED GLASS			3/16" ANNEALED GLASS		
	POS.	NEG.	POS.	NEG.	POS.	NEG.
74 X 66	82.73	82.73	—	—	—	—
74 X 63	65.71	65.71	—	—	—	—
74 X 58	71.36	71.36	—	—	—	—
74 X 54	76.67	76.67	—	—	—	—
74 X 50	82.80	82.80	—	—	—	—
74 X 46	80.00	80.00	—	—	—	—
74 X 40	100.00	103.50	—	—	—	—
74 X 37	100.00	109.00	—	—	—	—
74 X 26	100.00	152.06	40.10	40.10	—	—
74 X 19	100.00	196.81	67.03	67.03	30.40	30.40
63 X 66	71.36	71.36	—	—	—	—
63 X 54	76.67	76.67	—	—	—	—
63 X 50	82.80	82.80	29.60	29.60	—	—
63 X 46	80.00	80.00	31.40	31.40	—	—
63 X 40	100.00	103.50	33.20	33.20	—	—
63 X 37	100.00	111.88	33.80	33.80	—	—
63 X 26	100.00	157.85	44.20	44.20	32.50	32.50
63 X 19	100.00	202.01	66.78	66.78	—	—
53 X 50	82.80	82.80	29.60	29.60	—	—
53 X 46	80.00	80.00	32.17	32.17	—	—
53 X 40	100.00	103.50	37.00	37.00	—	—
53 X 37	100.00	111.88	40.00	40.00	—	—
53 X 26	100.00	158.23	50.30	50.30	—	—
53 X 19	100.00	208.01	71.18	71.18	36.00	36.00
46 X 40	100.00	103.50	37.00	37.00	—	—
46 X 37	100.00	111.88	40.00	40.00	—	—
46 X 26	100.00	158.23	56.82	56.82	34.70	34.70
46 X 19	100.00	210.00	73.63	73.63	34.80	34.80
36 X 37	100.00	111.88	40.00	40.00	32.23	32.23
36 X 26	100.00	158.23	56.82	56.82	43.30	43.30
36 X 19	100.00	210.00	77.89	77.89	48.20	48.20
26 X 26	100.00	158.23	56.82	56.82	45.87	45.87
26 X 19	100.00	210.00	77.89	77.89	62.76	62.76

ASSEMBLY DETAILS 48 X 1"

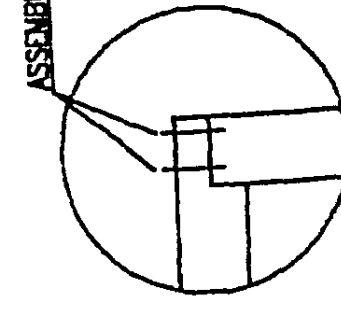

TYP 90° CORNER DETAIL

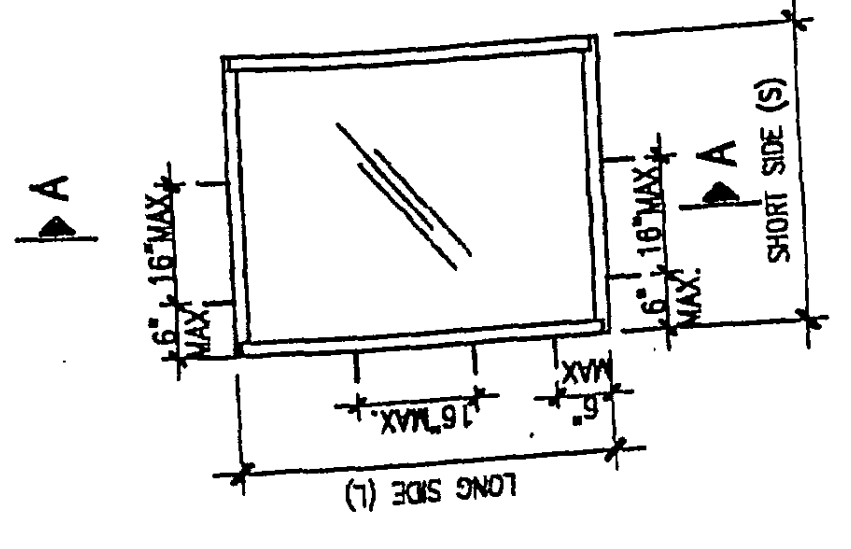

RECTANGLE
TYPICAL ELEVATION

Sunshine Windows Manufacturing, Inc.
1745 W. 13th Ave.
Aurora, CO 80013
Tel: (303) 426-8118
Fax: (303) 426-8119

FRANCISCO HERNANDEZ P.E.
Structural Engineering
15113 SW 35th St.
Suite 100
Miami, FL 33193
Tel: (305) 271-8911

**SERIES 4230 ALUMINUM
FIXED WINDOW**

Drawn By: MHL
Date: 8-24-00
Scale: 3/8"=1'
Revised: 8-26-05

Company No.: PW-00-01
SHEET 2 OF 3

PRODUCT REVIEWED
Building Code
Compliance
Reviewed Date: 08-07-02
Reviewed By: [Signature]
Reviewed For: [Signature]
Reviewed At: [Signature]

8-25-02
FRANCISCO HERNANDEZ
FLORIDA P.E. # 51363