


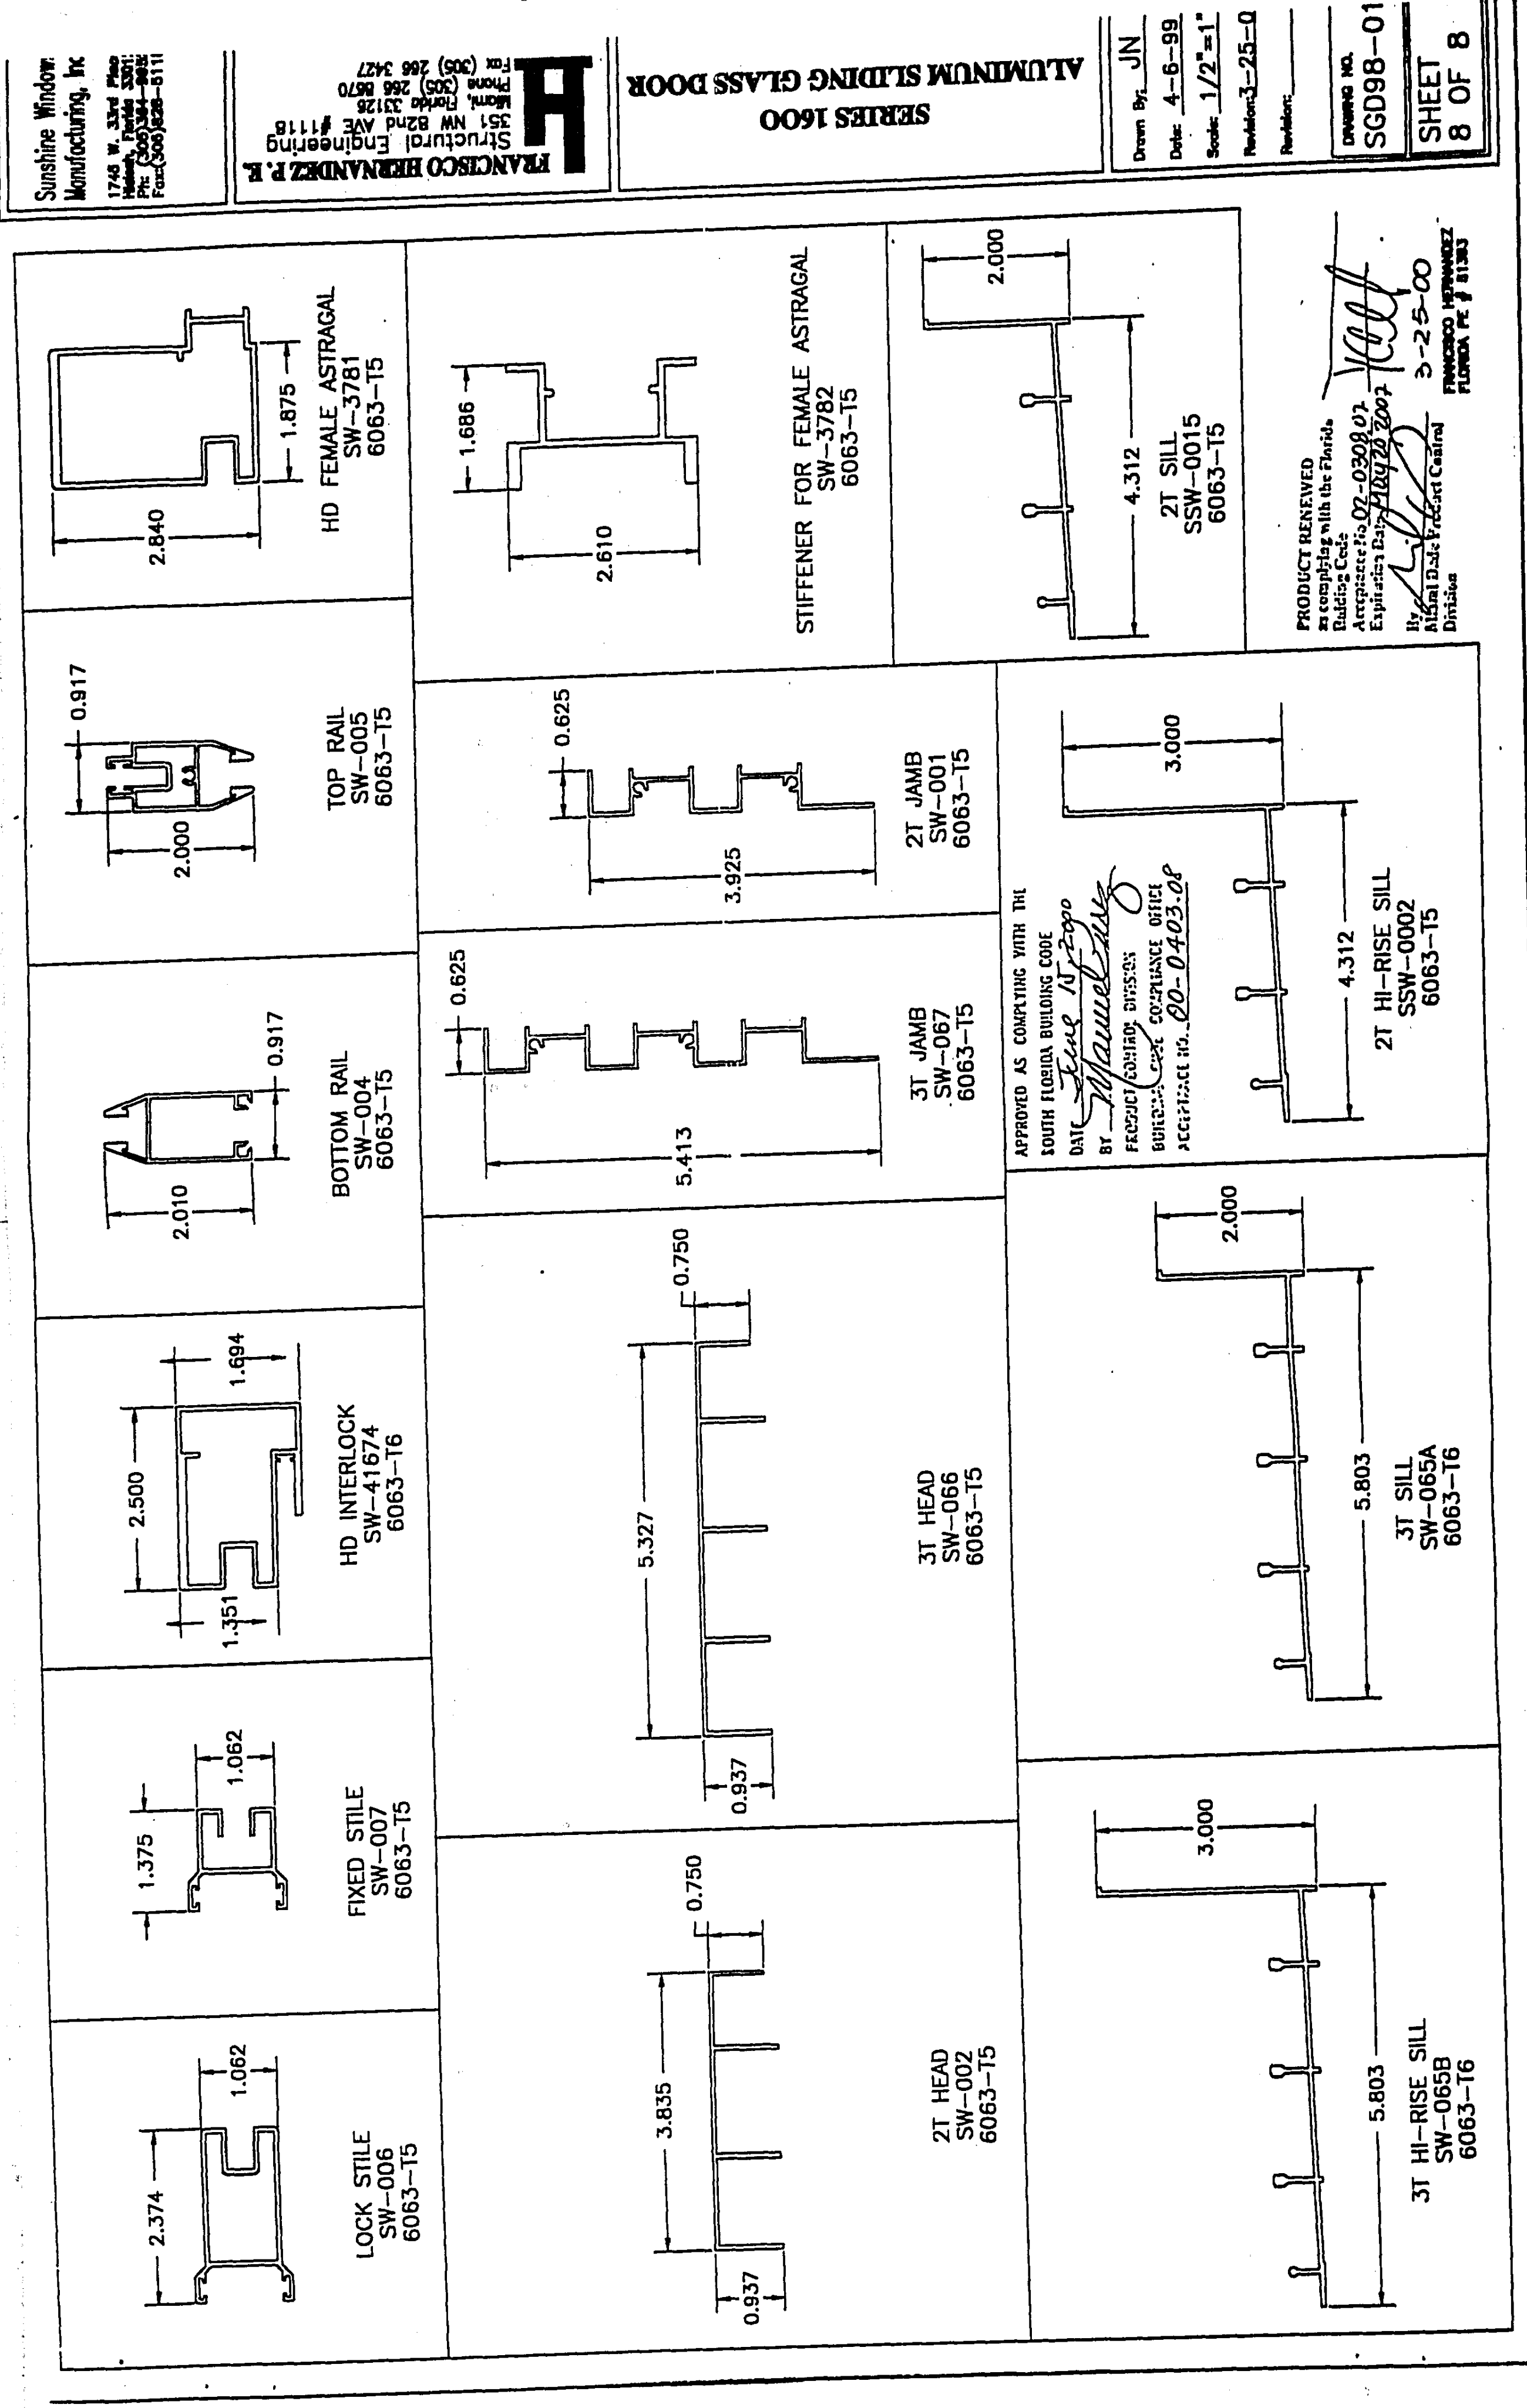

FRANCISCO HERNANDEZ P.E.
Structural Engineering
351 NW 82nd Ave

Sunshine Window
Manufacturing, Inc.

**SERIES 1600
ALUMINUM SLIDING GLASS DOOR**

Drawn By: JN
Date: 4-6-99
Scale: 1/2"=1'
Revision: 3-25-00

Drawing No.: SGD98-01
SHEET 8 OF 8